


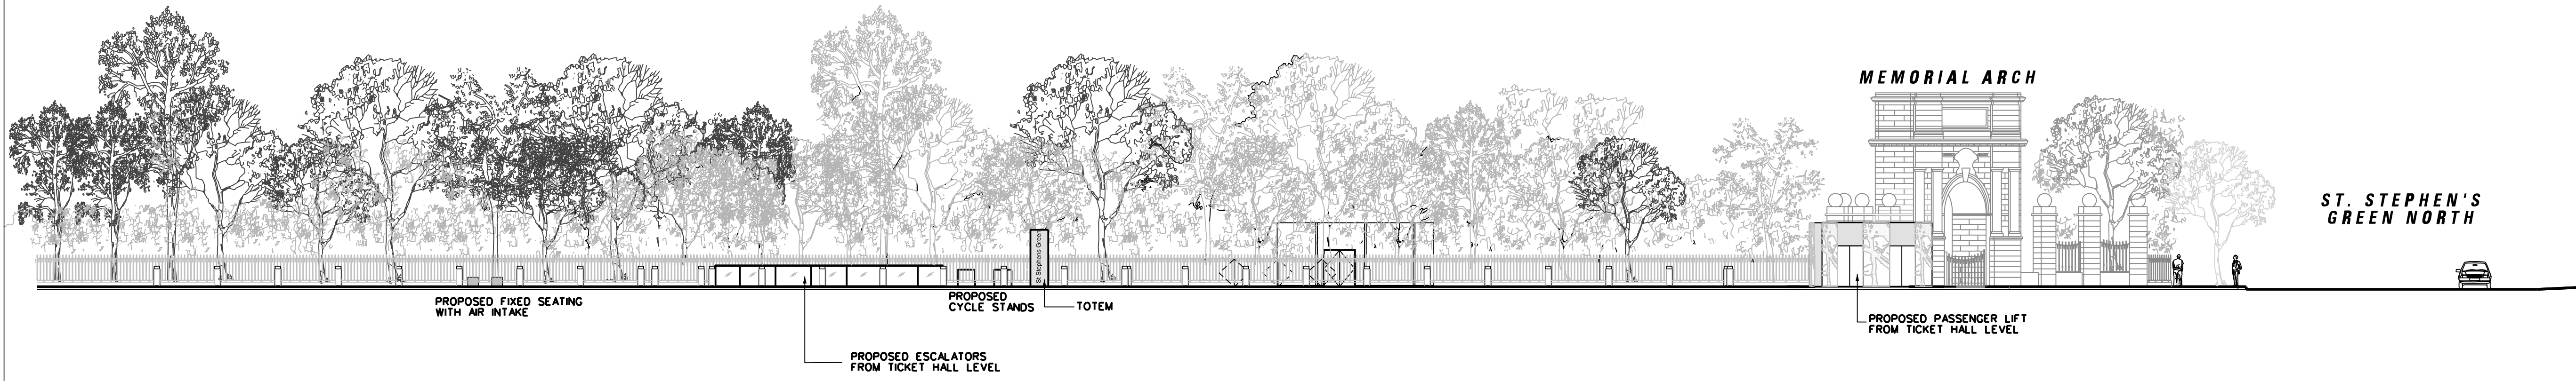

ST STEPHEN'S GREEN WEST - ELEVATION TOWARDS PARK
SCALE 1:200




ST STEPHEN'S GREEN NORTH - ELEVATION TOWARDS PARK
SCALE 1:200




ST STEPHEN'S GREEN WEST - ELEVATION FROM PARK
SCALE 1:200




ST STEPHEN'S GREEN NORTH - ELEVATION FROM PARK
SCALE 1:200

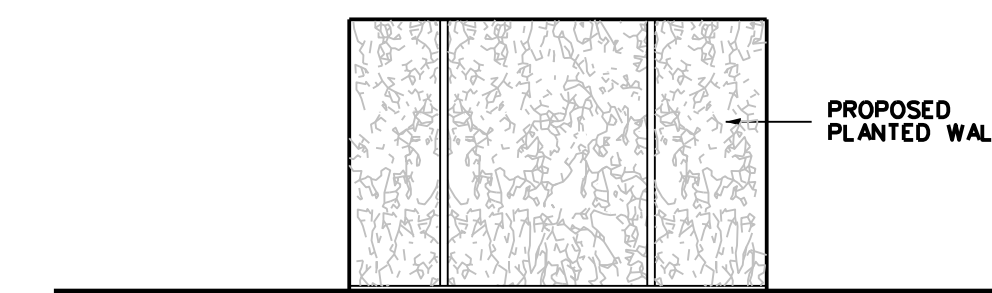


**NORTH ELEVATION
SOUTHERN ESCAPE LIFT**
SCALE 1:100

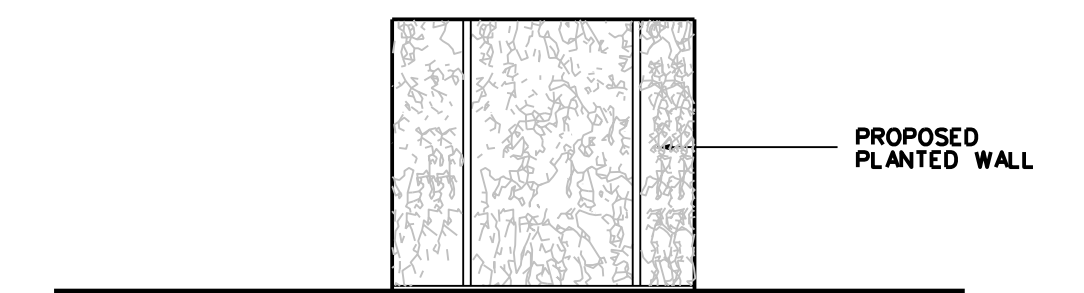

**WEST ELEVATION
SOUTHERN ESCAPE LIFT**
SCALE 1:100

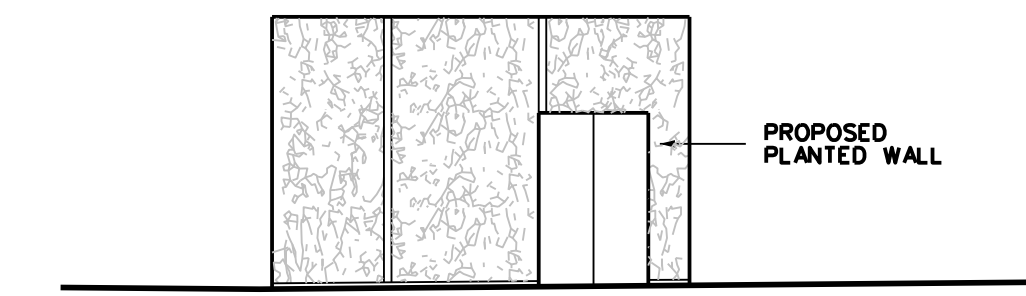

**SOUTH ELEVATION
SOUTHERN ESCAPE LIFT**
SCALE 1:100

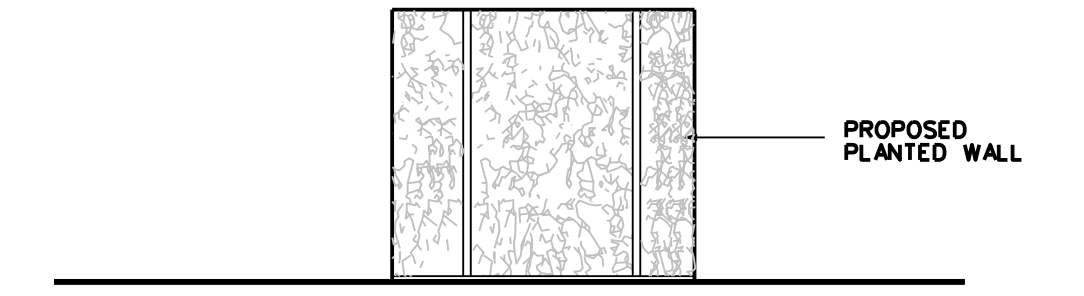

**EAST ELEVATION
SOUTHERN ESCAPE LIFT**
SCALE 1:100

LEGEND


	GRANITE		EXISTING TREE
	GRANITE SETTS		EXISTING TREE REMOVED
	DETERRENT PAVING		NEW TREE
	EXISTING KERB REMOVED		EDGE PLANTING
	EXISTING BUILDING LINE		TREE PIT
	STRUCTURES TO BE REMOVED		HEDGE
	SWEEP PATH EDGE		LOW LYING GROUND COVER
	POLE SUPPORT		GRASS AREA
	DIRECTION OF TRAFFIC FLOW		PLATFORM - GRANITE SLABS

REFERENCE RELATED DRAWINGS

FOR 1:500 PLAN DRAWING SEE RAIL ORDER PLAN No. MN-RO 107 D-0(L/MN/000/GA/107005/A)

AND ALSO SEE

ST. STEPHEN'S GREEN STOP - LOCATION PLAN	MN-ST 107 D-01(L/MN/000/TO/107016/A)
ST. STEPHEN'S GREEN STOP - STREET LEVEL PLAN	MN-ST 107 D-02(L/MN/000/TO/107017/A)
ST. STEPHEN'S GREEN STOP - TICKET HALL PLAN	MN-ST 107 D-03(L/MN/000/TO/107018/A)
ST. STEPHEN'S GREEN STOP - MEZZANINE PLAN	MN-ST 107 D-04(L/MN/000/TO/107019/A)
ST. STEPHEN'S GREEN STOP - PLATFORM PLAN	MN-ST 107 D-05(L/MN/000/TO/107020/A)
ST. STEPHEN'S GREEN STOP - INTERCONNECTOR PLATFORM PLAN	MN-ST 107 D-06(L/MN/000/TO/107021/A)
ST. STEPHEN'S GREEN STOP - SECTIONS - SHEET 1 OF 2	MN-ST 107 D-07(L/MN/000/TO/107022/A)
ST. STEPHEN'S GREEN STOP - SECTIONS - SHEET 2 OF 2	MN-ST 107 D-08(L/MN/000/TO/107023/A)

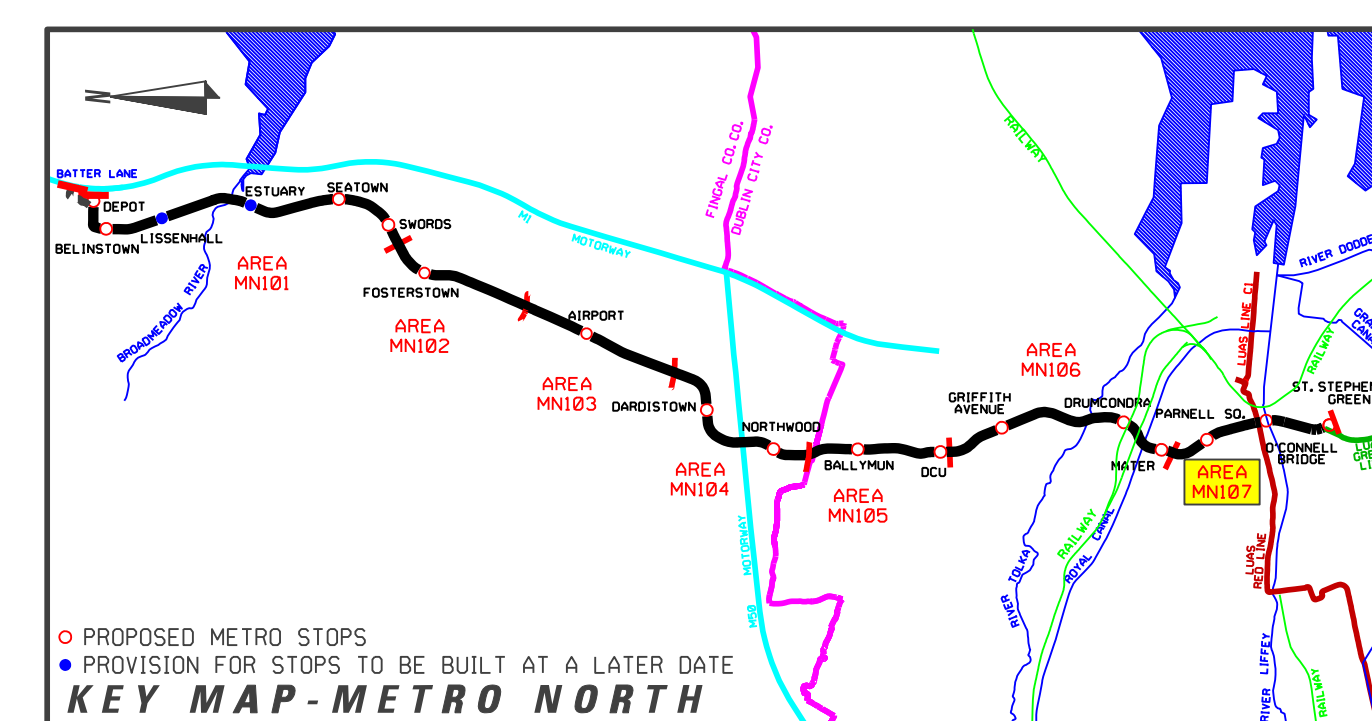

PROPOSED METRO STOPS
PROVISION FOR STOPS TO BE BUILT AT A LATER DATE
KEY MAP - METRO NORTH

REVISION	DATE	MODIFICATION	STATUS	CHECKED/APPROVED



TITLE
**RAILWAY WORKS
LINE MN - STRUCTURES
ST. STEPHEN'S GREEN STOP
ELEVATIONS**

PREPARED: RPA OFFICE	CHECKED: GEOFFREY FEATHERSTONE
SCALE(S): 1:200, 1:100	APPROVED: ROBY O'CONNOR
DATE: AUGUST 2008	

AREA NO. 107	PLAN NO. MN-ST 107 D-09	SUBJECT: RAIL ORDER
------------------------	-----------------------------------	-------------------------------

Copyright Railway Procurement Agency
This drawing is confidential and the copyright in it is owned by the RPA. This drawing must not be either issued, copied or otherwise reproduced in whole or in part or used for any purpose without the prior permission of the RPA.
All U.S. data used for plans is generated from U.S. digital data and was printed under Ordnance Survey permit no. 05-8817

INTERNAL DOCUMENT NUMBER	STAGE	LINE	CONTRACT	ELEMENT	OPW NO.	OPW REV.
	L	MN	000	TO	107024	A