




**INFRASTRUCTURE MAINTENANCE FACILITY - GROUND FLOOR PLAN**  
SCALE 1:200

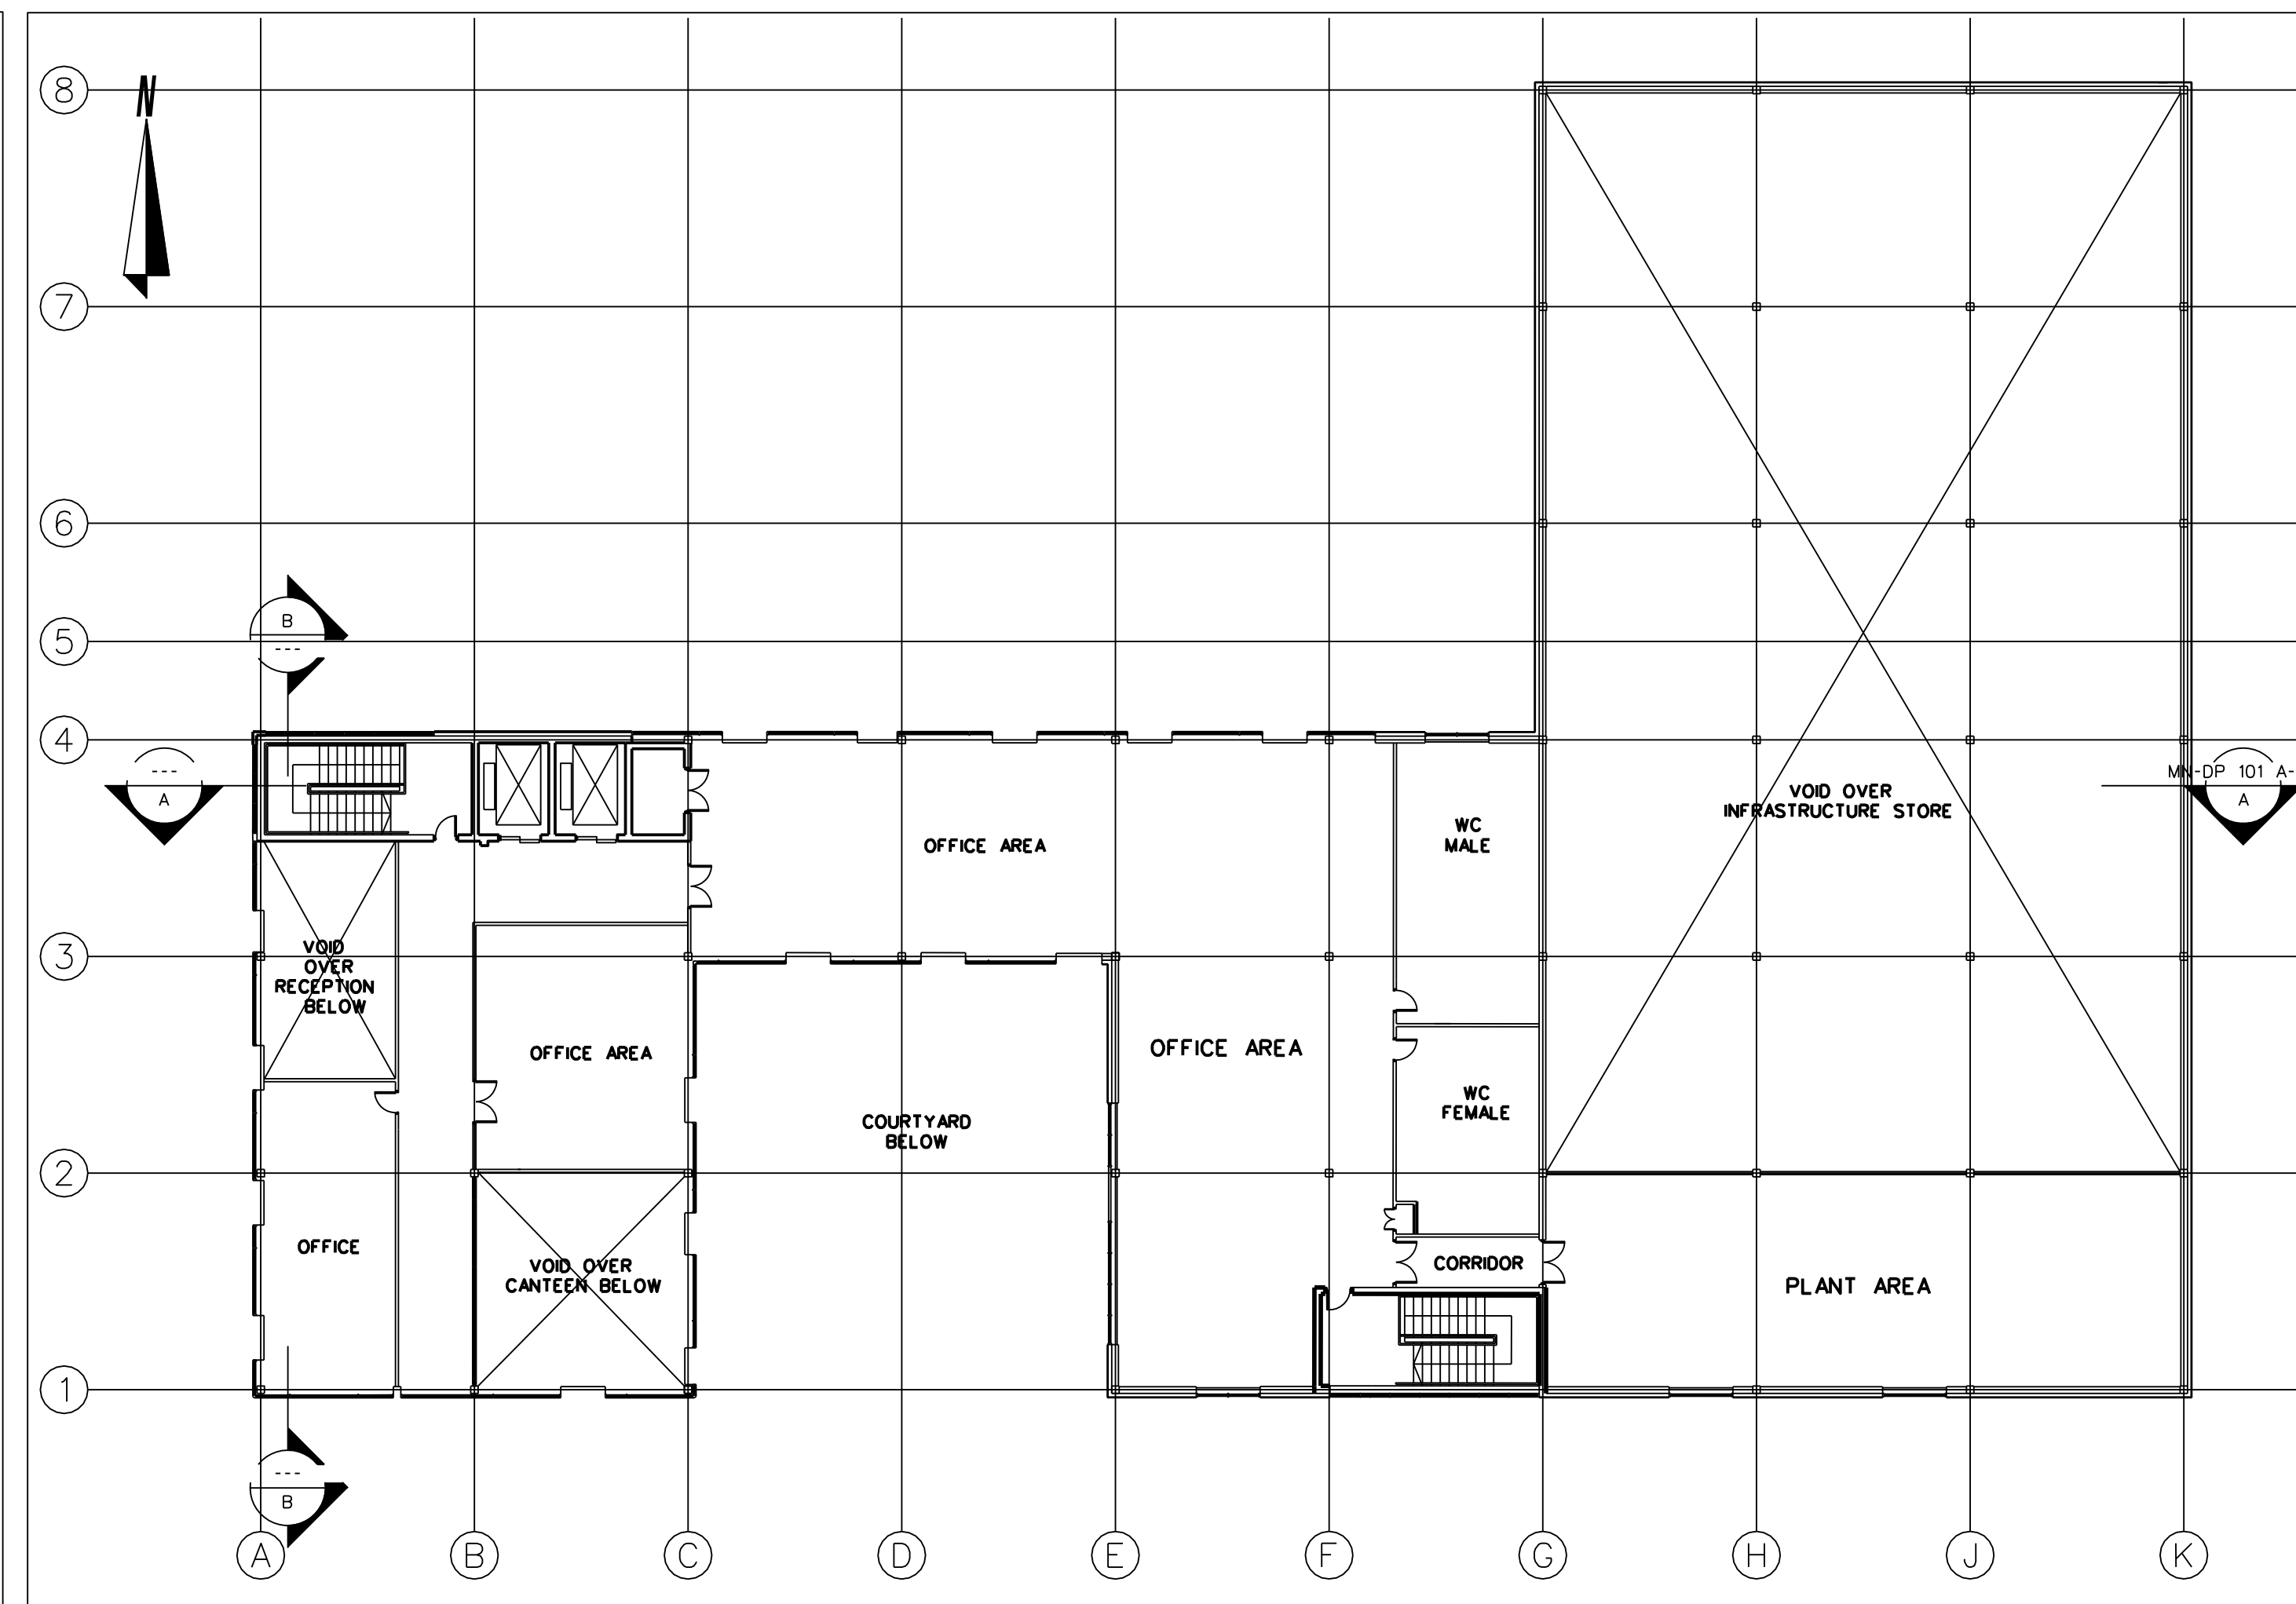


**INFRASTRUCTURE MAINTENANCE FACILITY - FIRST FLOOR PLAN**  
SCALE 1:200

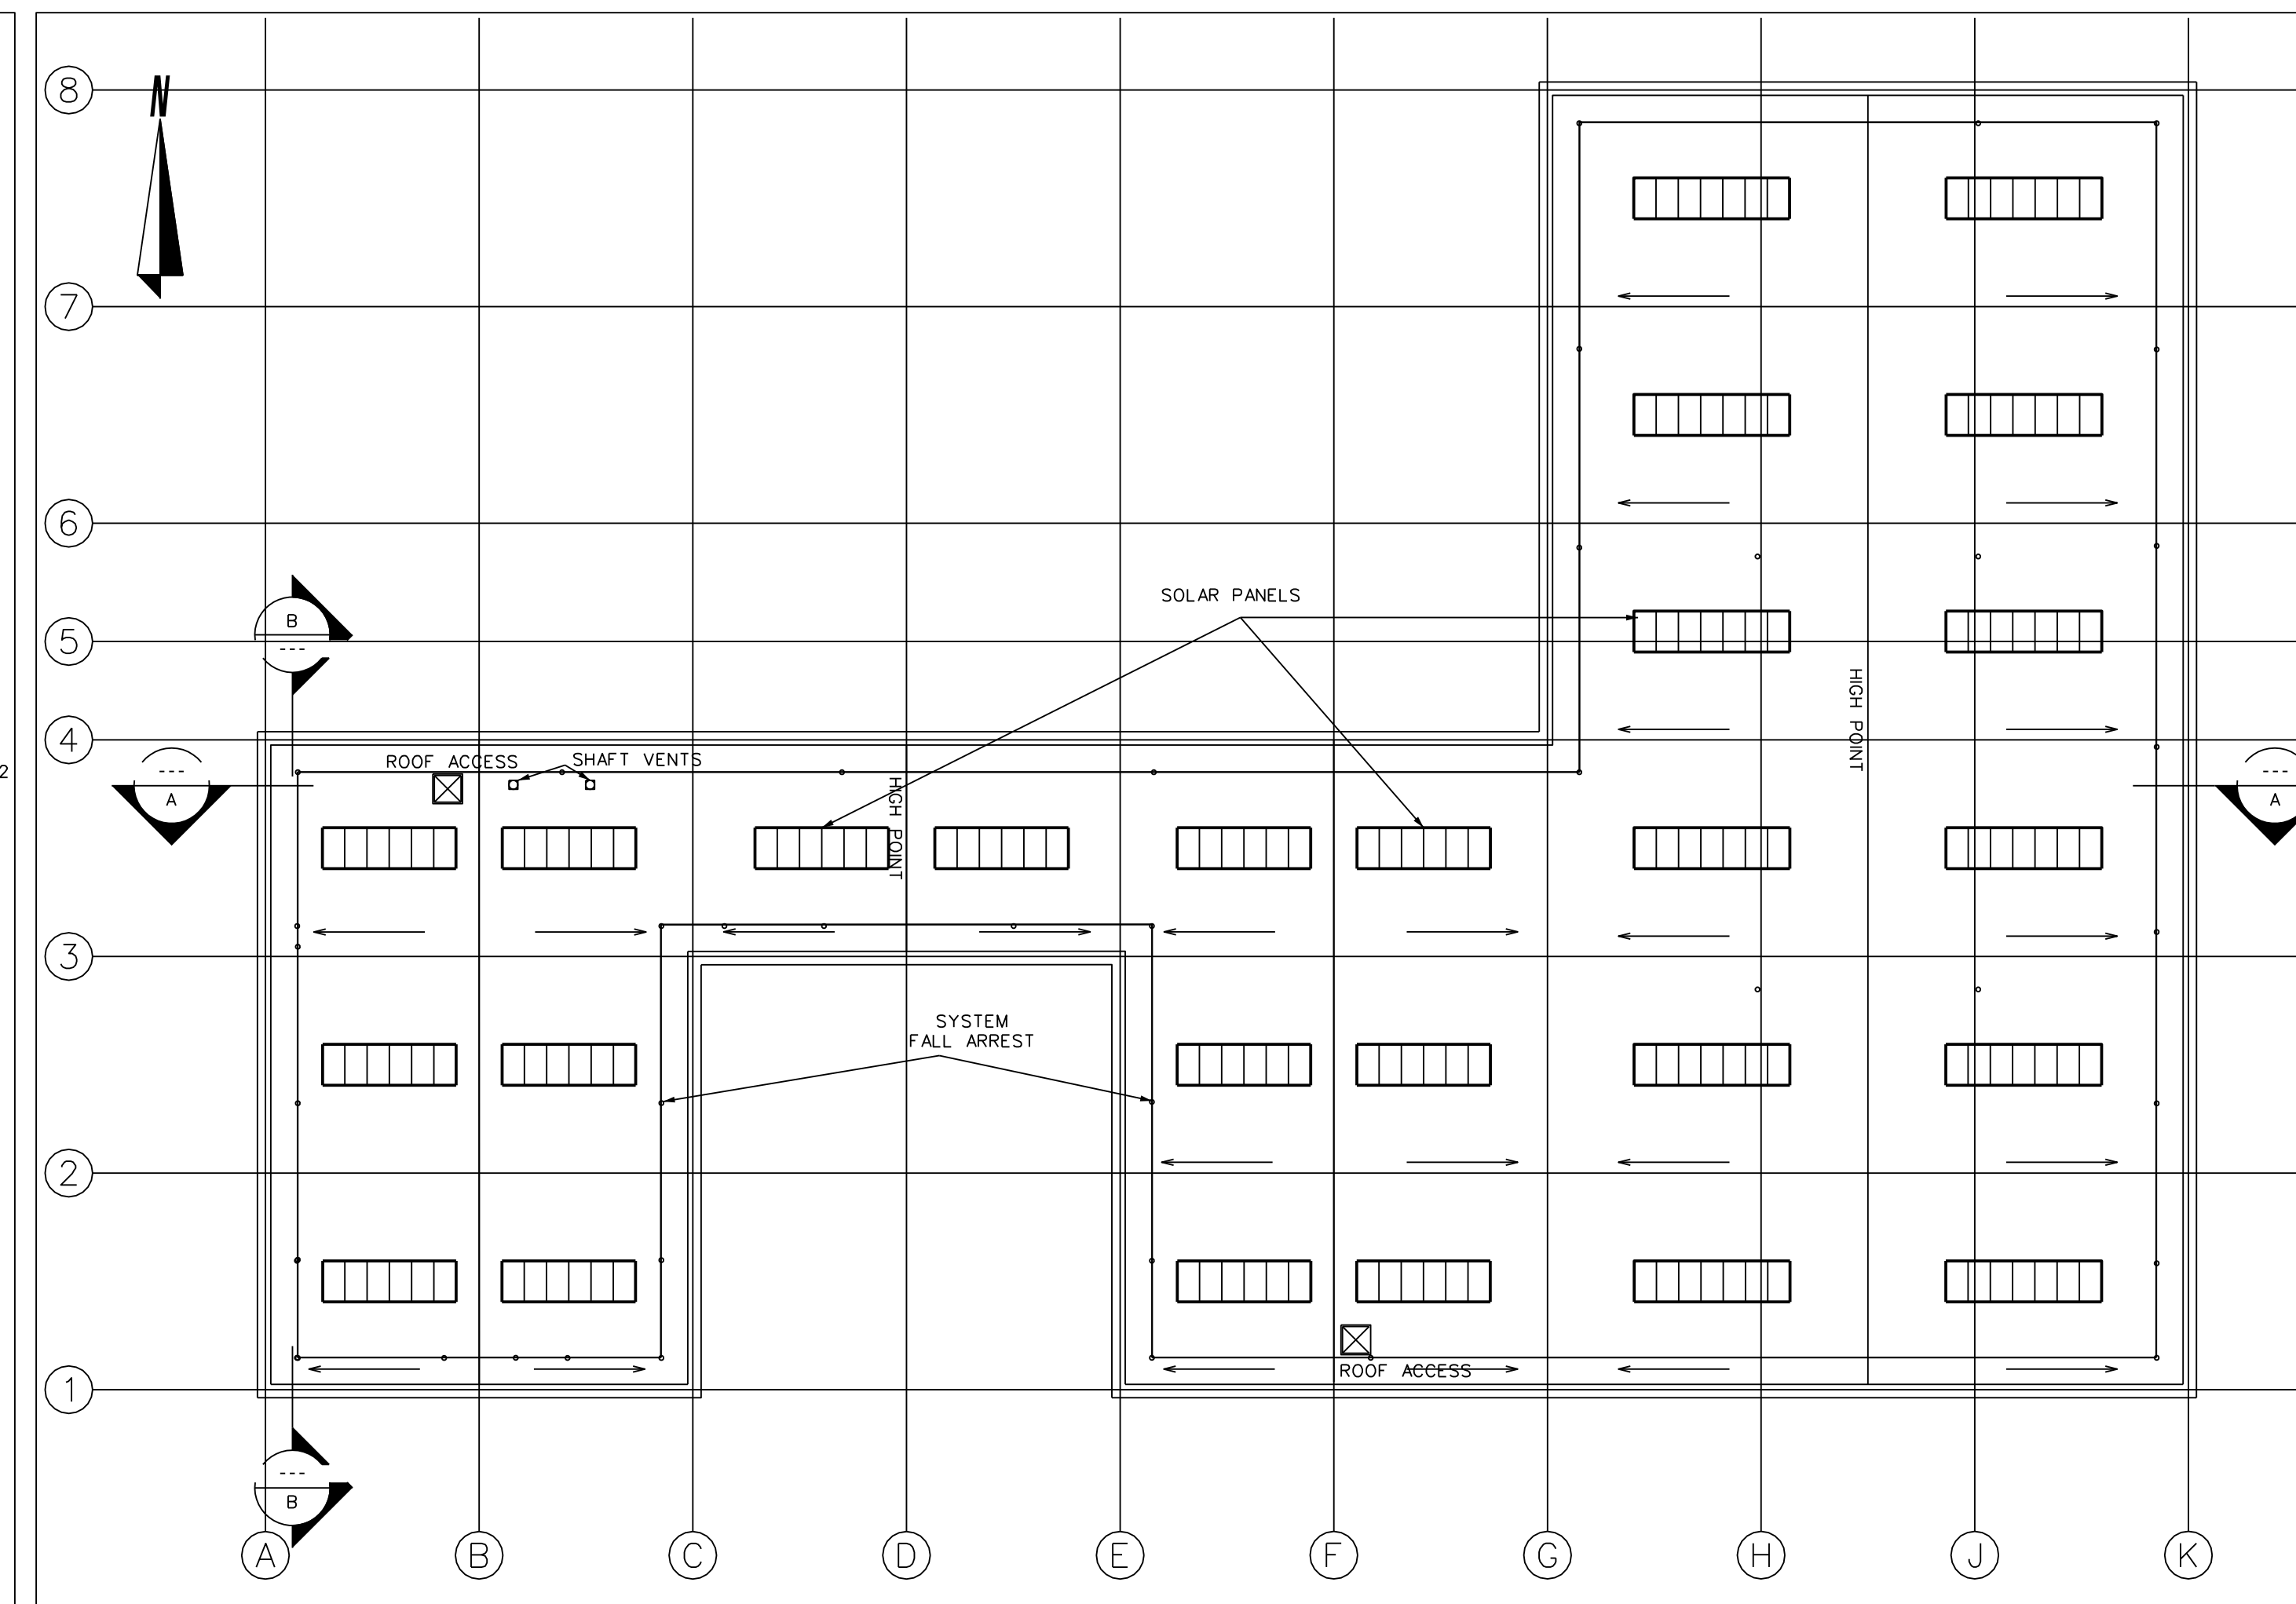


**INFRASTRUCTURE MAINTENANCE FACILITY - ROOF PLAN**  
SCALE 1:200

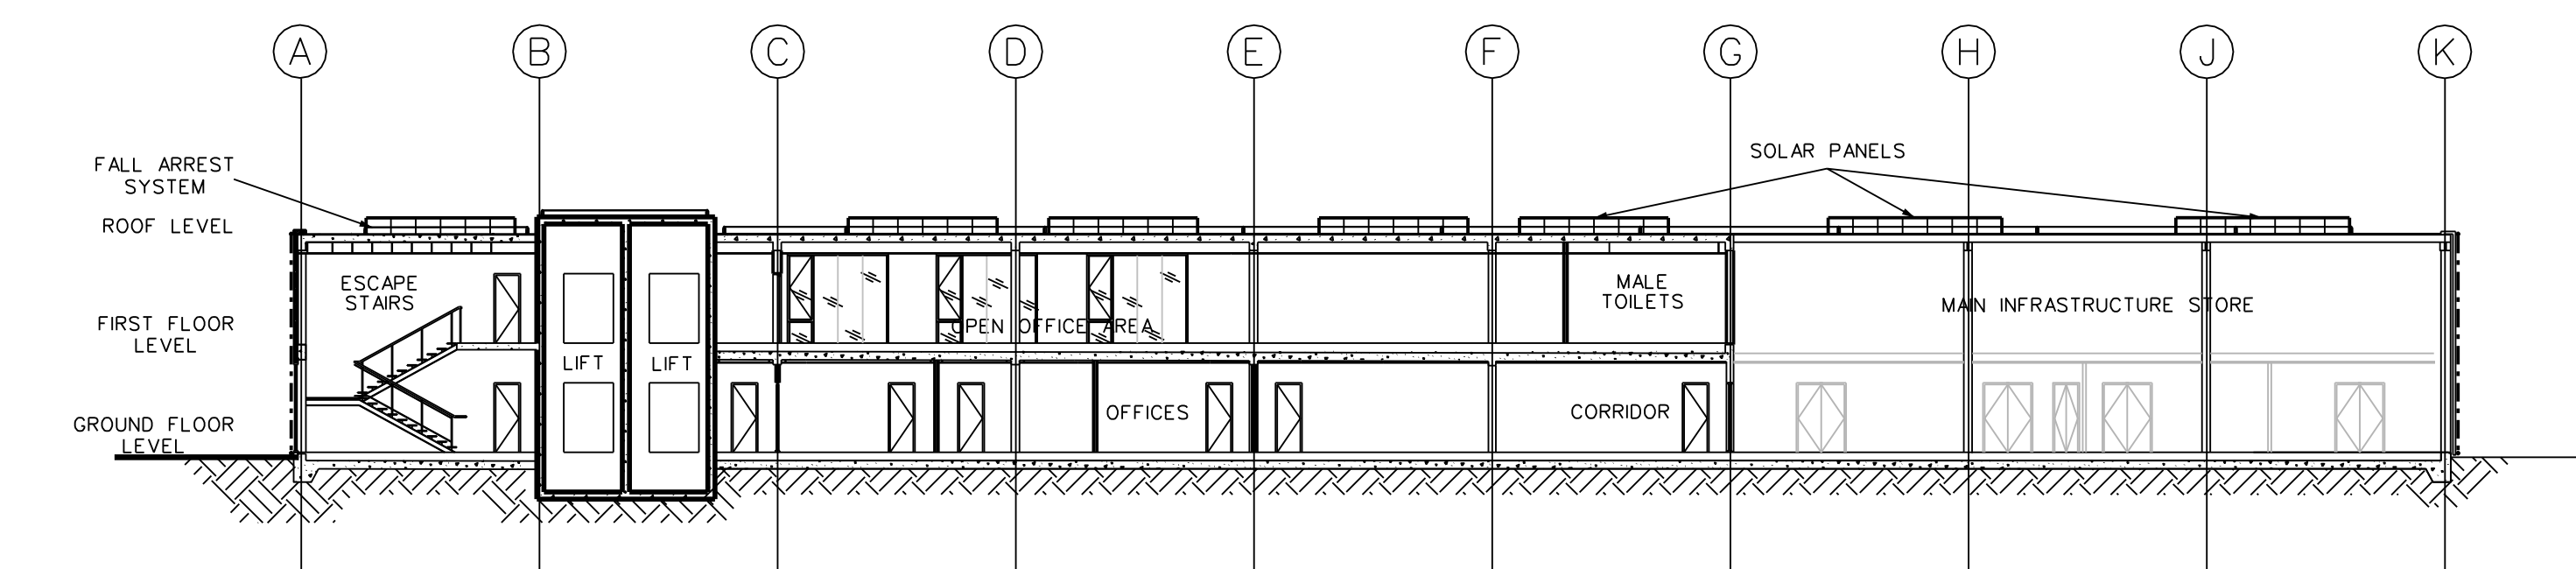


**INFRASTRUCTURE MAINTENANCE FACILITY - SECTION A-A**  
SCALE 1:200

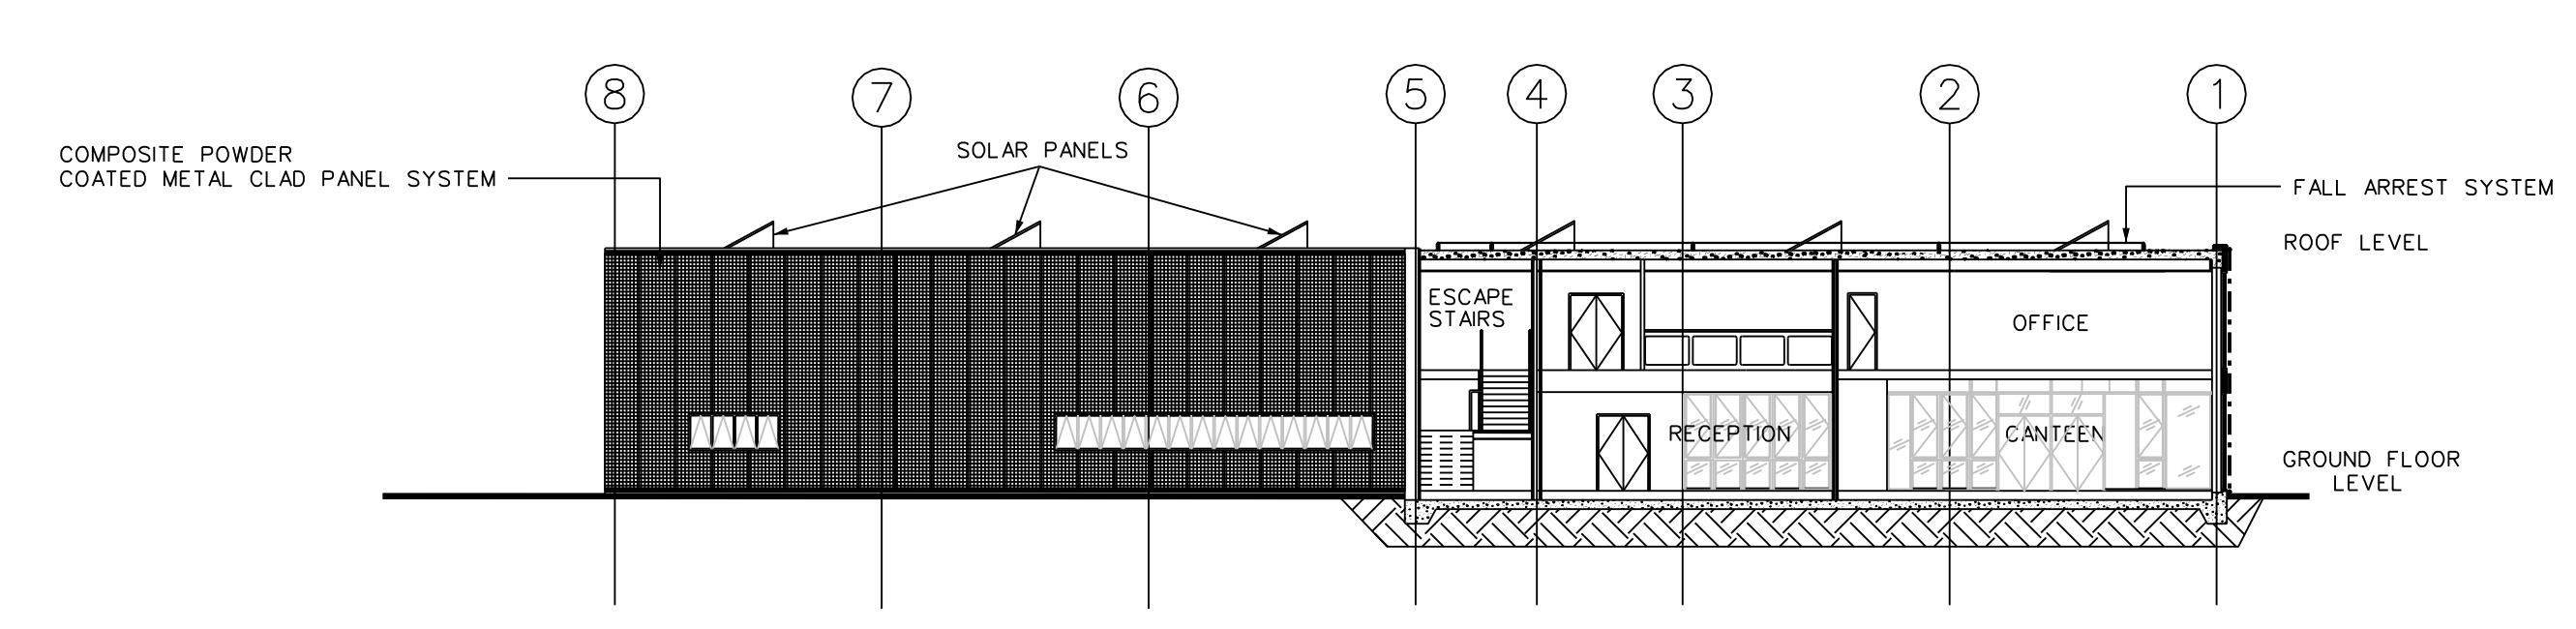


**INFRASTRUCTURE MAINTENANCE FACILITY - SECTION B-B**  
SCALE 1:200

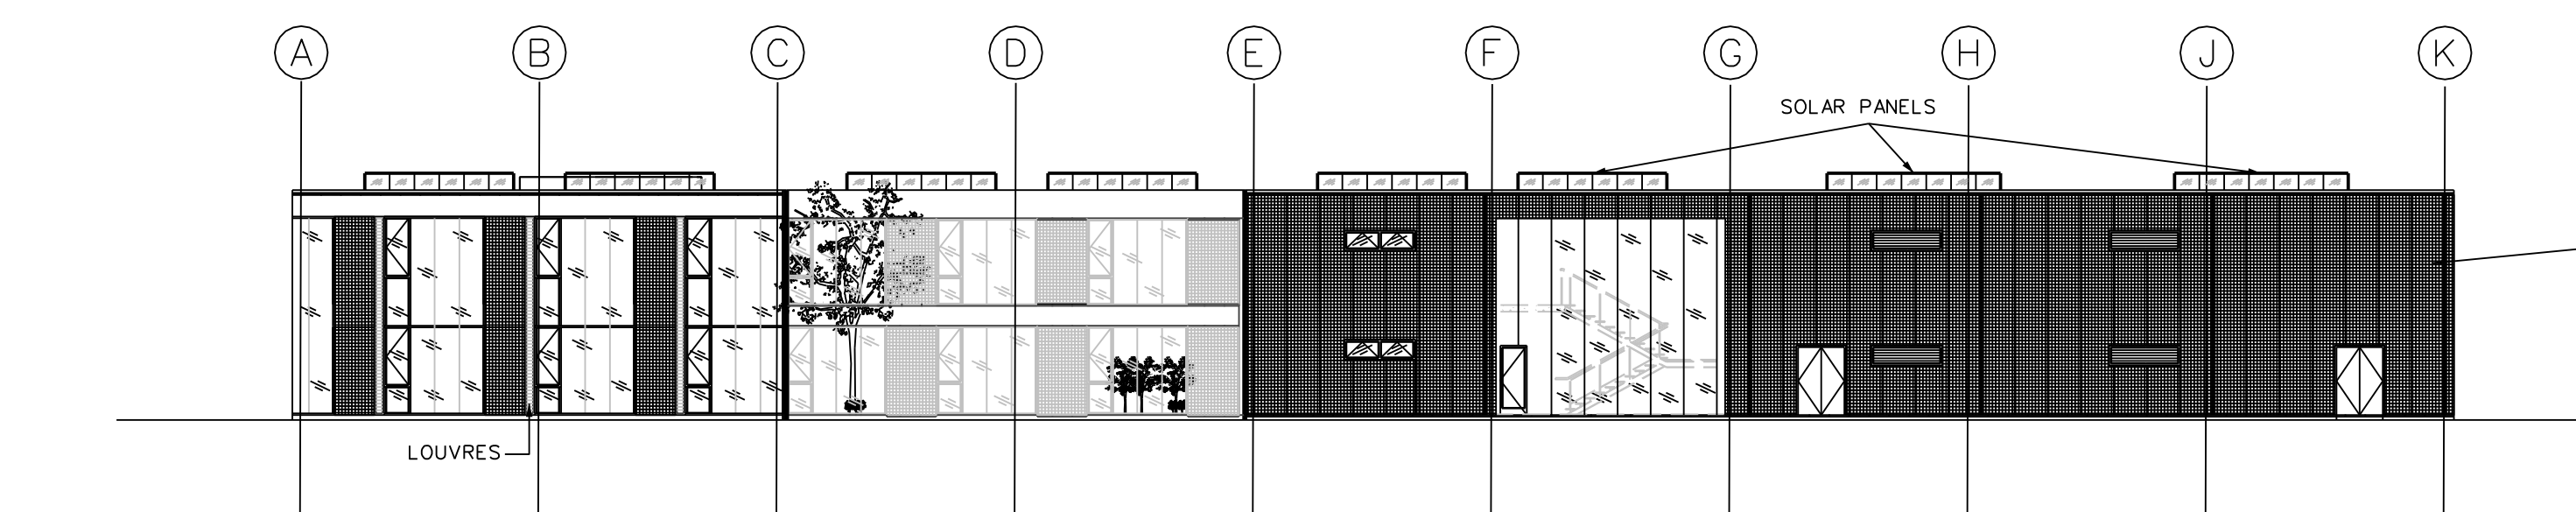


**INFRASTRUCTURE MAINTENANCE FACILITY - SOUTH ELEVATION**  
SCALE 1:200

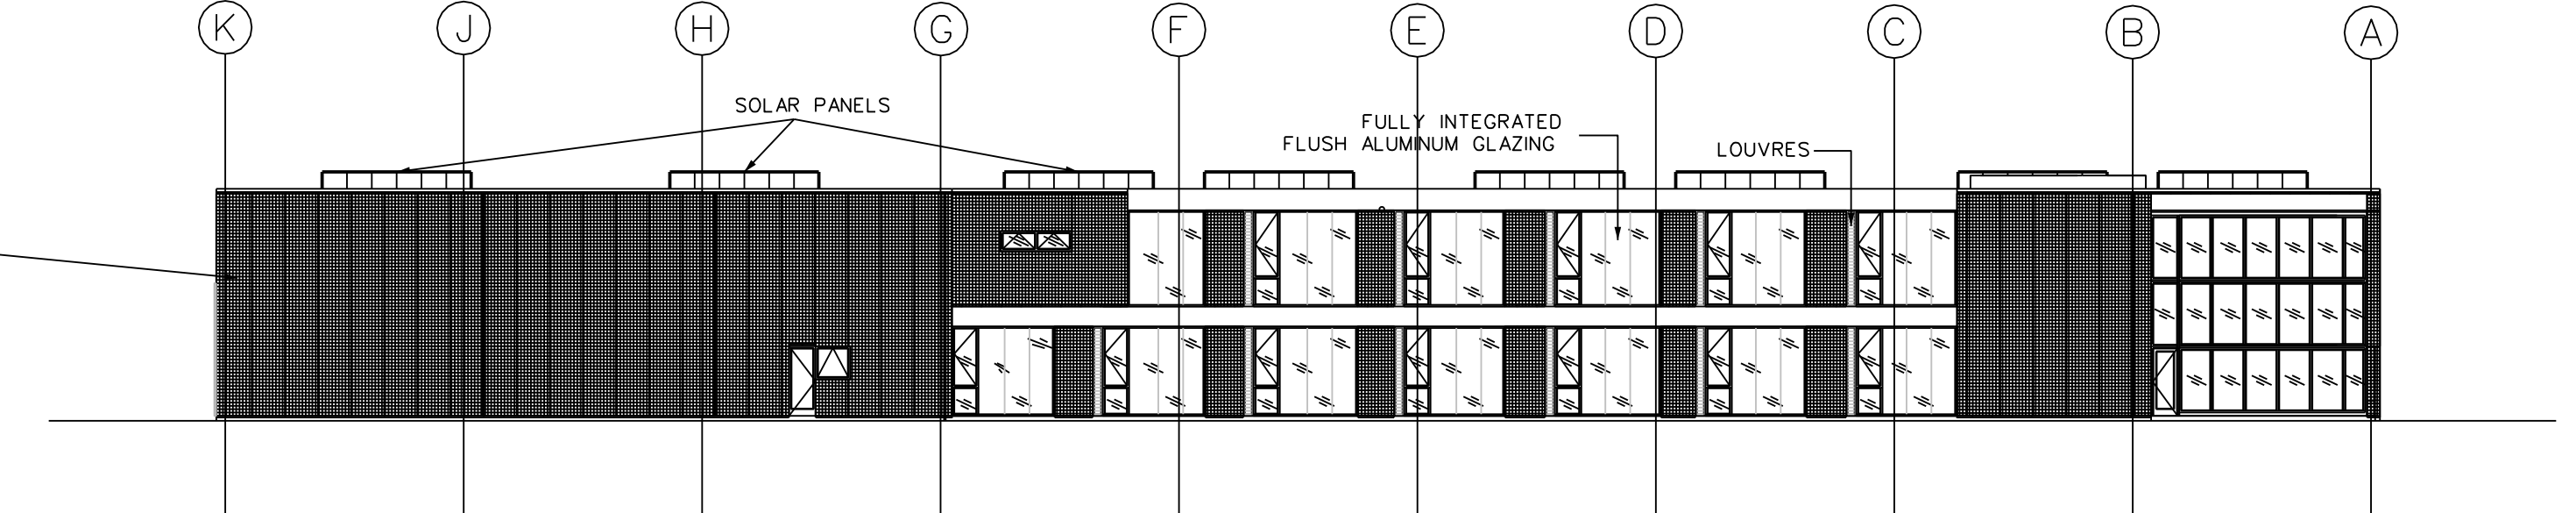

**INFRASTRUCTURE MAINTENANCE FACILITY - NORTH ELEVATION**  
SCALE 1:200

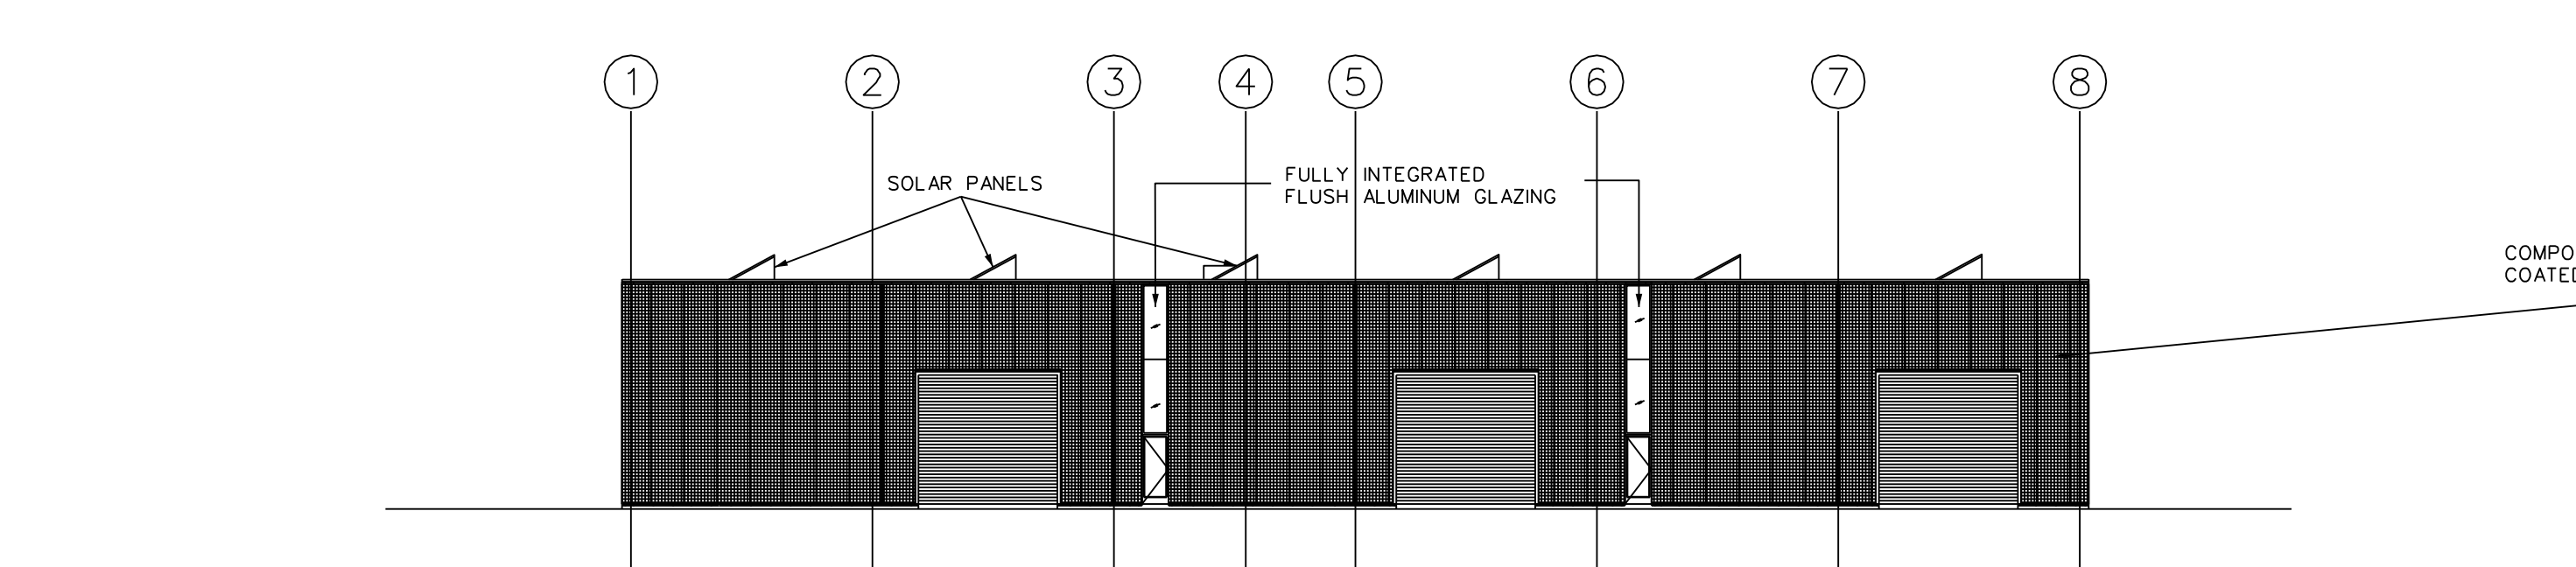


**INFRASTRUCTURE MAINTENANCE FACILITY - EAST ELEVATION**  
SCALE 1:200

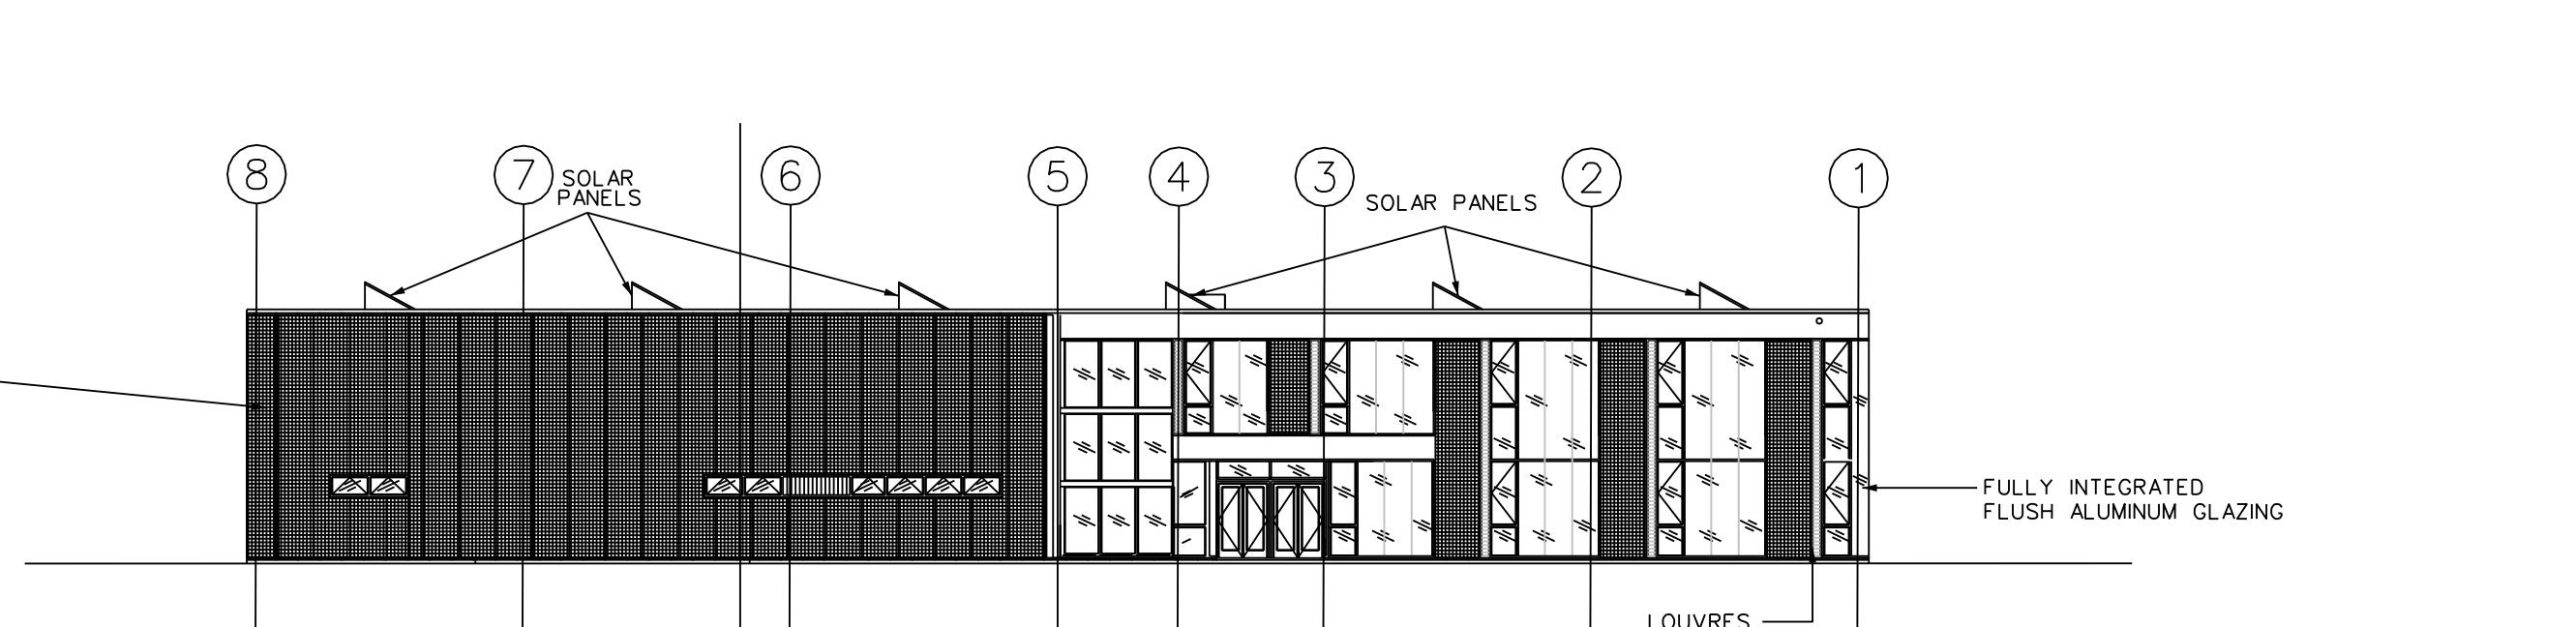

**INFRASTRUCTURE MAINTENANCE FACILITY - WEST ELEVATION**  
SCALE 1:200

**REFERENCE RELATED DRAWINGS**  
FOR 1:500 TRACK ALIGNMENT DRAWINGS SEE RAIL ORDER PLAN No's.  
MN-RO 101 0-AL/MN/000/GA/101001/A)  
MN-RO 101 A-B(L/MN/000/GA/101002/A)  
MN-RO 101 B-C(L/MN/000/GA/101003/A)  
FOR LOCATION OF INFRASTRUCTURE MAINTENANCE FACILITY SEE PLAN No.  
MN-DP 101 0-C(L/MN/000/DB/101001/A)

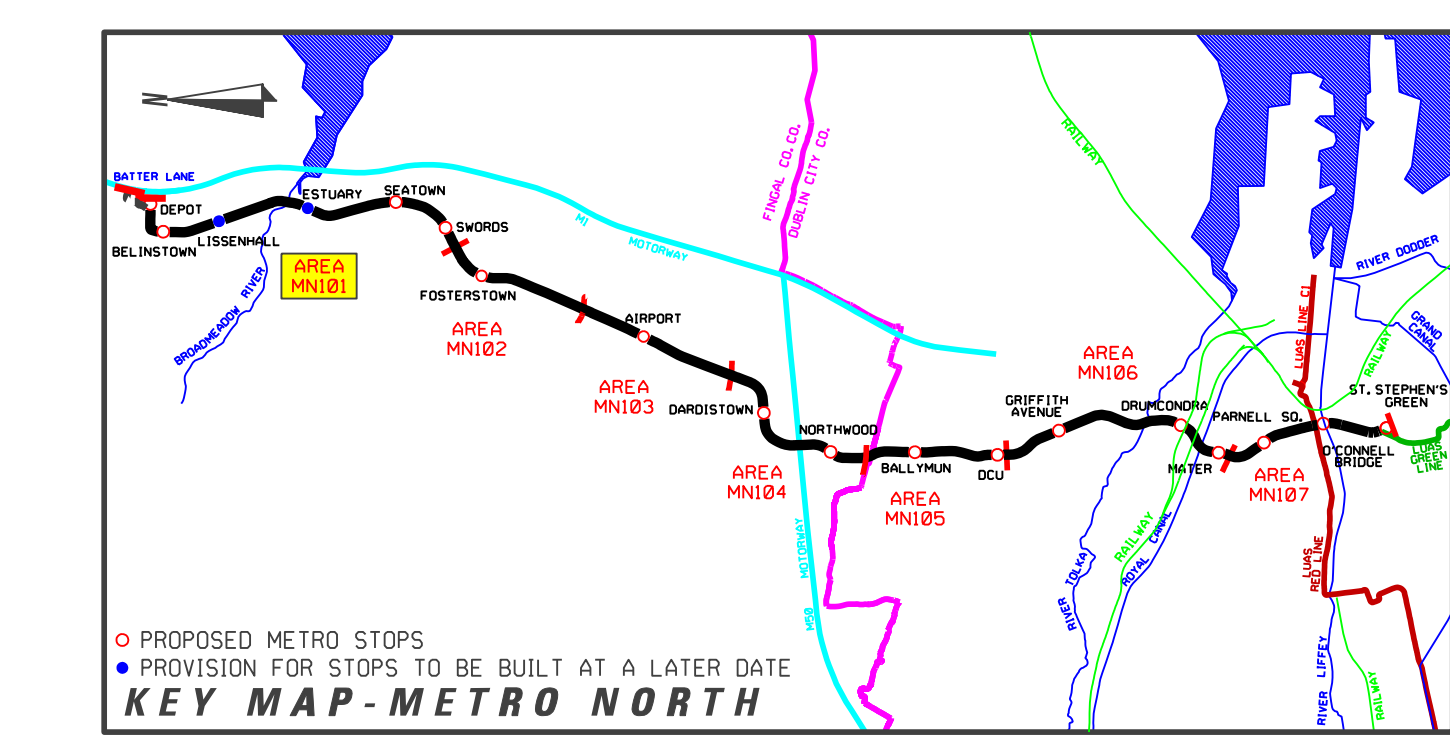

PROPOSED METRO STOPS  
PROVISION FOR STOPS TO BE BUILT AT A LATER DATE  
**KEY MAP - METRO NORTH**

REVISION	DATE	MODIFICATION	STATUS	CHECKED/APPROVED



**RPA**  
Railway Procurement Agency



**METRO**

<b>TITLE:</b>	
<b>RAILWAY WORKS LINE MN - STRUCTURES DEPOT INFRASTRUCTURE MAINTENANCE FACILITY</b>	
PREPARED: RPA OFFICE	CHECKED: GEOFFREY FEATHERSTONE
SCALE: 1:200	APPROVED: ROBY O'CONNOR
DATE: AUGUST 2008	

AREA NO. <b>101</b>	PLAN NO. <b>MN-DP 101 0-C5</b>	SUBJECT: <b>RAIL ORDER</b>
------------------------	-----------------------------------	-------------------------------

Copyright Railway Procurement Agency  
This drawing is confidential and the copyright is owned by the RPA. This drawing must not be either loaned, copied or otherwise reproduced in whole or in part without the prior permission of the RPA.  
All U.S. data used for plans is generated from U.S. digital data and are printed under Distance Survey permit no. D.S. 8617

INTERNAL DOCUMENT NUMBER	STAGE	LINE	CONTRACT	ELEMENT	DRW NO	DRW REV
	L	MN	000	DB	101005	A