




WEST ELEVATION - BELINSTOWN
SCALE 1:100

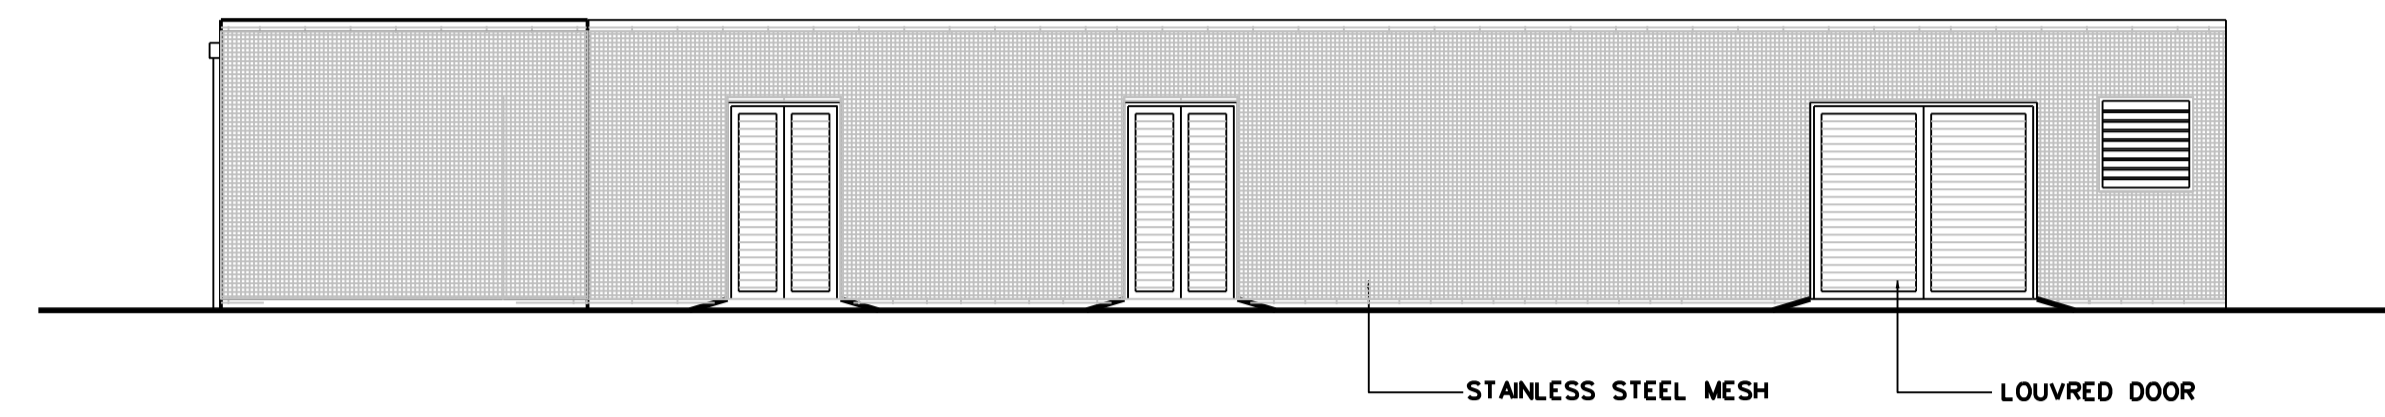


EAST ELEVATION - BELINSTOWN
SCALE 1:100

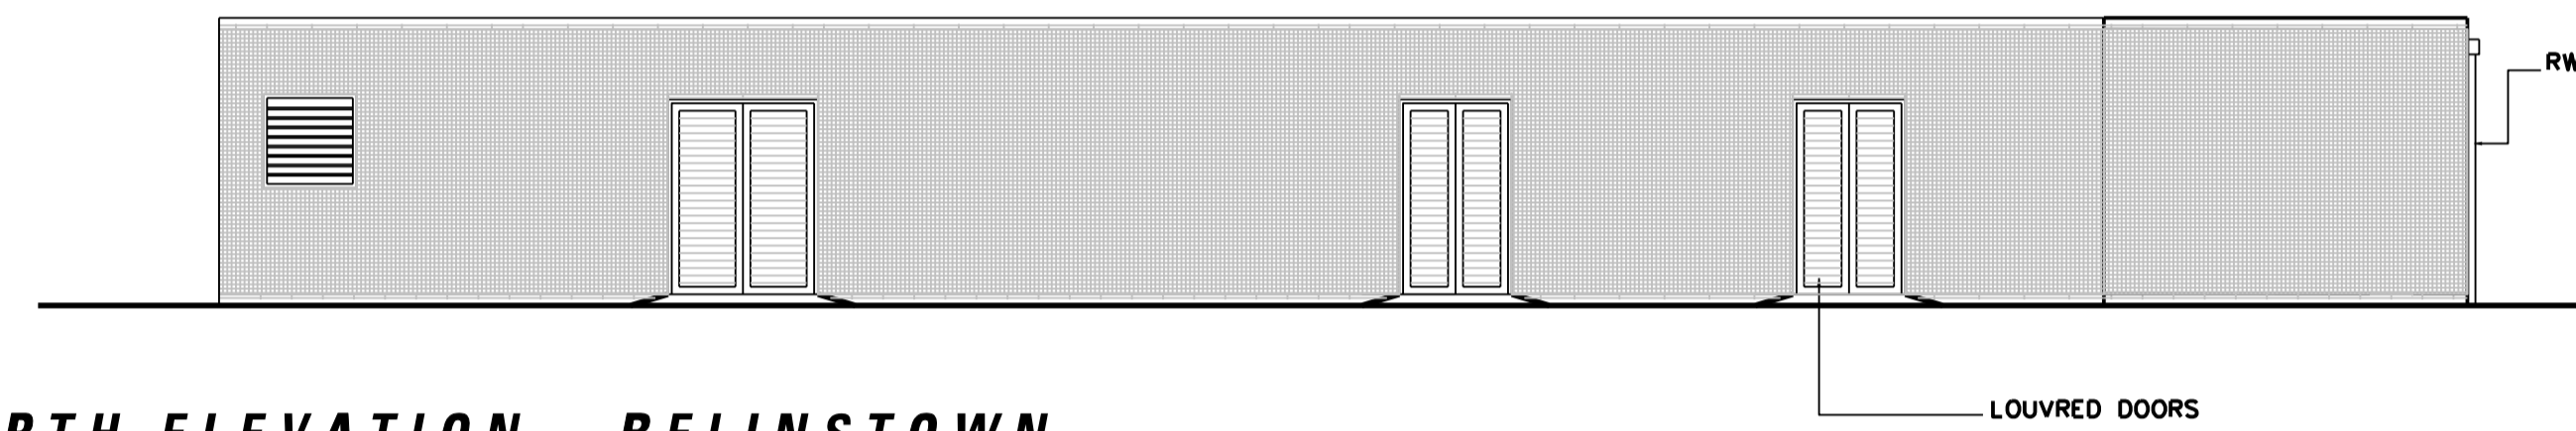


NORTH ELEVATION - BELINSTOWN
SCALE 1:100

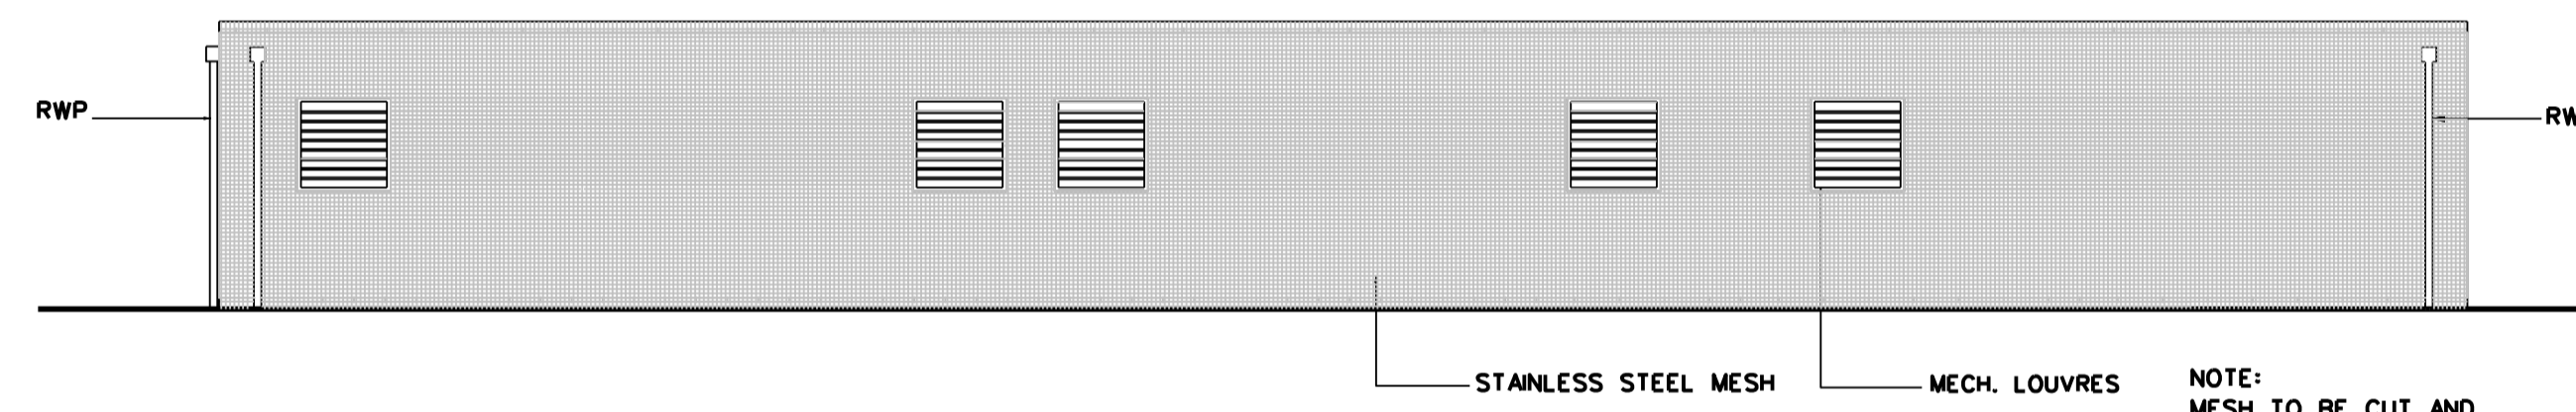

SOUTH ELEVATION - BELINSTOWN
SCALE 1:100

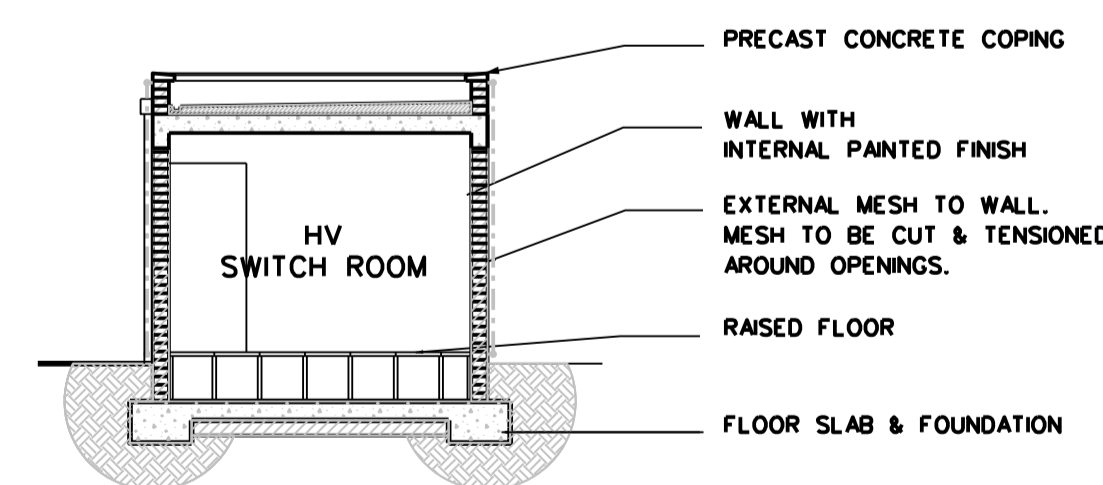


TYPICAL CROSS SECTION
SCALE 1:100

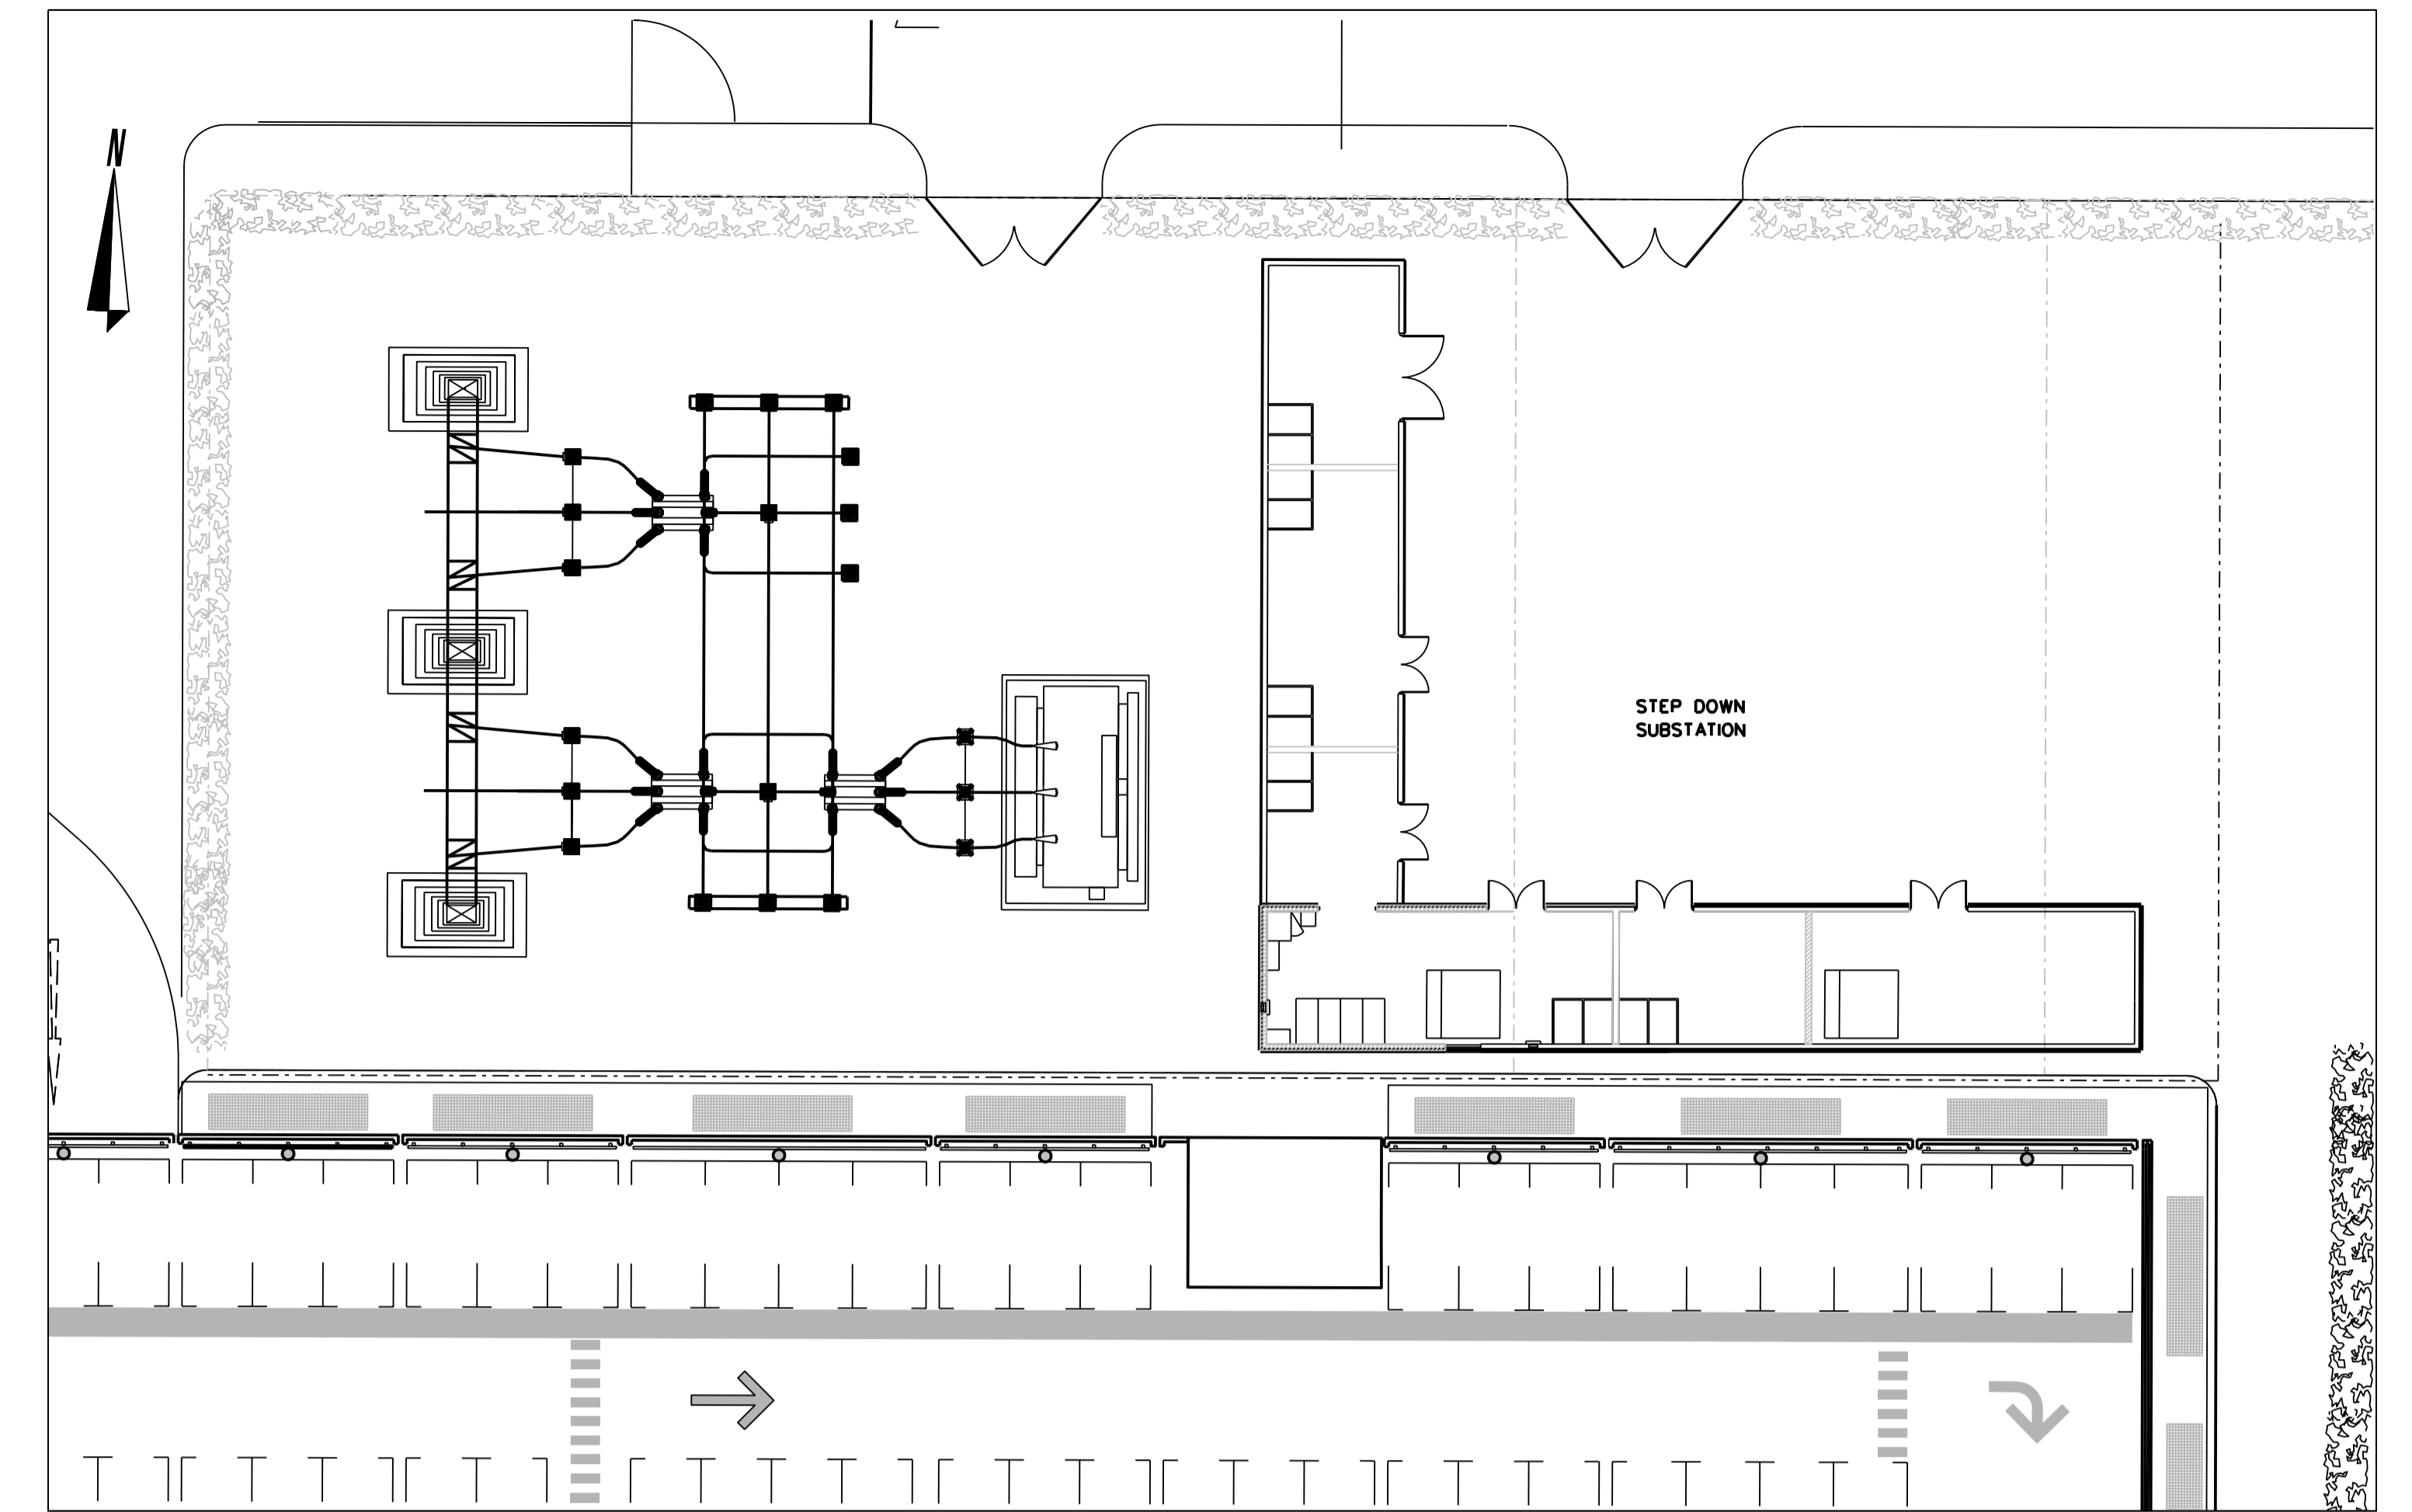

BELINSTOWN SUB STATION
SCALE 1:500

LEGEND

	GRANITE		EXISTING TREE
	GRANITE SETTS		EXISTING TREE REMOVED
	DETERRENT PAVING		NEW TREE
	EXISTING KERB REMOVED		EDGE PLANTING
	EXISTING BUILDING LINE		Tree Pit
	STRUCTURES TO BE REMOVED		HEDGE
	SWEPT PATH EDGE		LOW LYING GROUND COVER
	POLE SUPPORT		GRASS AREA
	DIRECTION OF TRAFFIC FLOW		PLATFORM - GRANITE SLABS

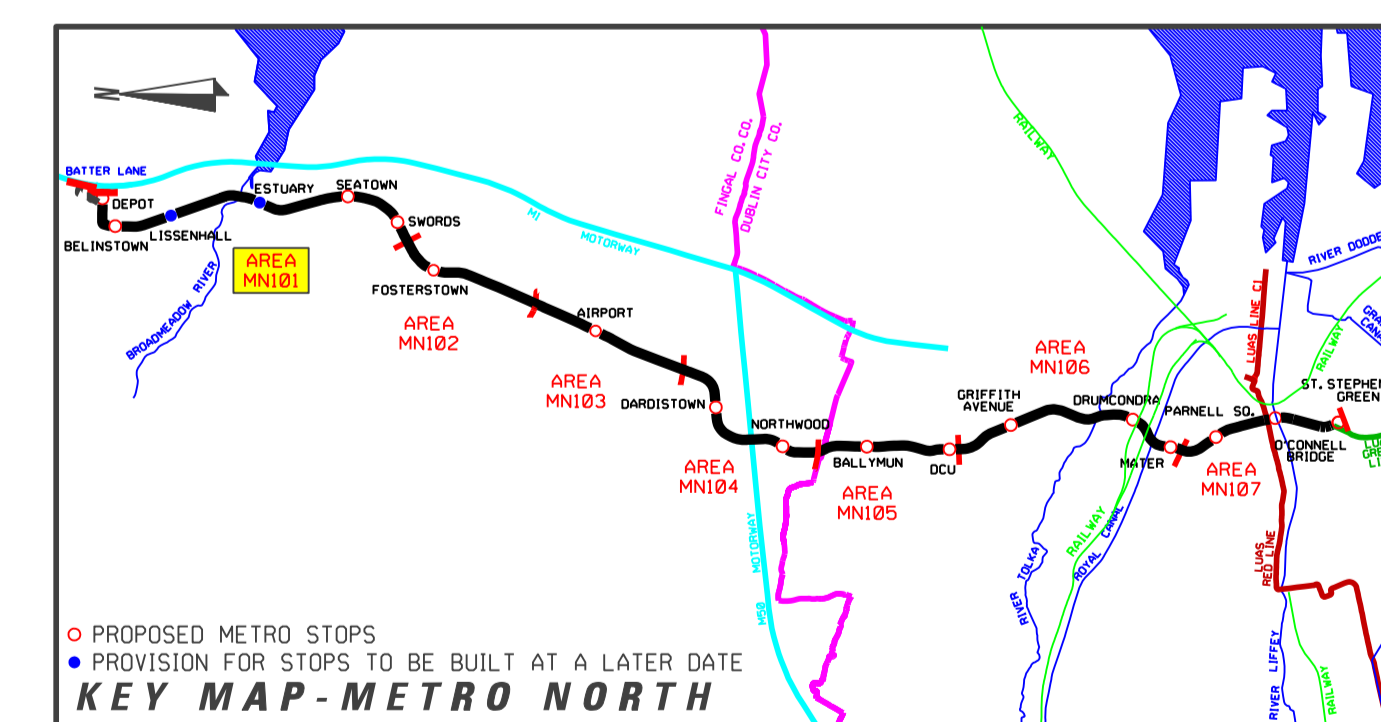

REVISION	DATE	MODIFICATION	STATUS	CHECKED/APPROVED

 Railway Procurement Agency	 Metropolitan Transport Authority
--------------------------------	--------------------------------------

RAILWAY WORKS
LINE MN - STRUCTURES
BELINSTOWN SUBSTATION

PREPARED: RPA OFFICE	CHECKED: GEOFFREY FEATHERSTONE
SCALE: 1:500, 1:1000	APPROVED: RORY O'CONNOR
DATE: AUGUST 2008	

AREA NO. 101	PLAN NO. MN-SS 101 B-C	SUBJECT RAIL ORDER
------------------------	----------------------------------	------------------------------

Copyright Railway Procurement Agency
This drawing is confidential and the copyright is owned by the RPA. This drawing must not be either issued, copied or otherwise reproduced in whole or in part or used for any purpose without the prior permission of the RPA.
All U.S. data used for plans is generated from U.S. digital maps and are printed under Ordnance Survey permit no. 03.0017

INTERNAL DOCUMENT NUMBER	STAGE	LINE	CONTRACT	ELEMENT	DRW NO.	DRW REV.
	L	MN	000	SX	101001	A

REFERENCE RELATED DRAWINGS
FOR 1:500 PLAN DRAWING SEE RAIL ORDER PLAN No. MN-RO 101 B-C (L/MN/000/GA/101003/A) & DEPOT - SITE PLAN & SECTIONS MN-DP 101 O-C1 (L/MN/000/DB/101001/A)