

PLATFORM LEVEL PLAN
SCALE 1:200

LEGEND


	GRANITE		EXISTING TREE
	GRANITE SETTS		EXISTING TREE REMOVED
	DETERRENT PAVING		NEW TREE
	EXISTING KERB REMOVED		EDGE PLANTING
	EXISTING BUILDING LINE		TREE PIT
	STRUCTURES TO BE REMOVED		HEDGE
	SWEEP PATH EDGE		LOW LYING GROUND COVER
	POLE SUPPORT		GRASS AREA
	DIRECTION OF TRAFFIC FLOW		PLATFORM - GRANITE SLABS

REFERENCE RELATED DRAWINGS

FOR 1:500 PLAN DRAWING SEE RAIL ORDER PLAN No.
MN-RO 103 B-C(L/MN/000/GA/103003/A)

AND ALSO SEE

AIRPORT STOP - GROUND LEVEL PLAN	MN-ST 103 B-C1(L/MN/000/TO/103001/A)
AIRPORT STOP - CONCOURSE & MEZZANINE PLANS	MN-ST 102 B-C2(L/MN/000/TO/103002/A)
AIRPORT STOP - SECTIONS	MN-ST 103 B-C4(L/MN/000/TO/103004/A)
AIRPORT STOP - ELEVATIONS	MN-ST 103 B-C5(L/MN/000/TO/103005/A)

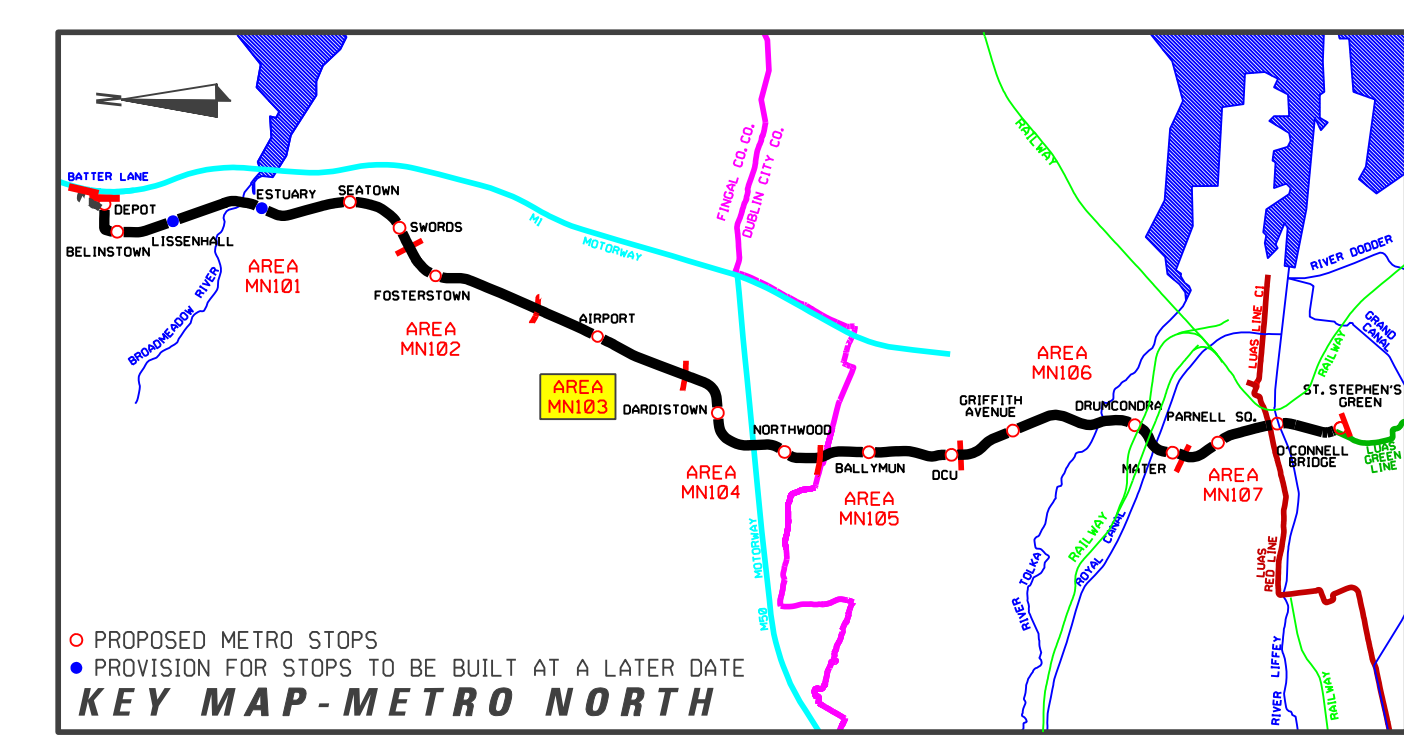

REVISION	DATE	MODIFICATION	STATUS	CHECKED/APPROVED

RPA
Railway Procurement Agency

METRO

TITLE:
RAILWAY WORKS
LINE MN - STRUCTURES
AIRPORT STOP - PLATFORM PLAN

PREPARED: RPA OFFICE	CHECKED: GEOFFREY FEATHERSTONE
DATE: AUGUST 2008	APPROVED: ROBY O'CONNOR

AREA NO. 103	PLAN NO. MN-ST 103 B-C3	SUBJECT RAIL ORDER
------------------------	-----------------------------------	------------------------------

INTERNAL DOCUMENT NUMBER	STAGE	LINE	CONTRACT	ELEMENT	DRW NO.	DRW REV.
	L	MN	000	TO	103003	A