


WATERVILLE BRIDGE
KY-N70-039.00

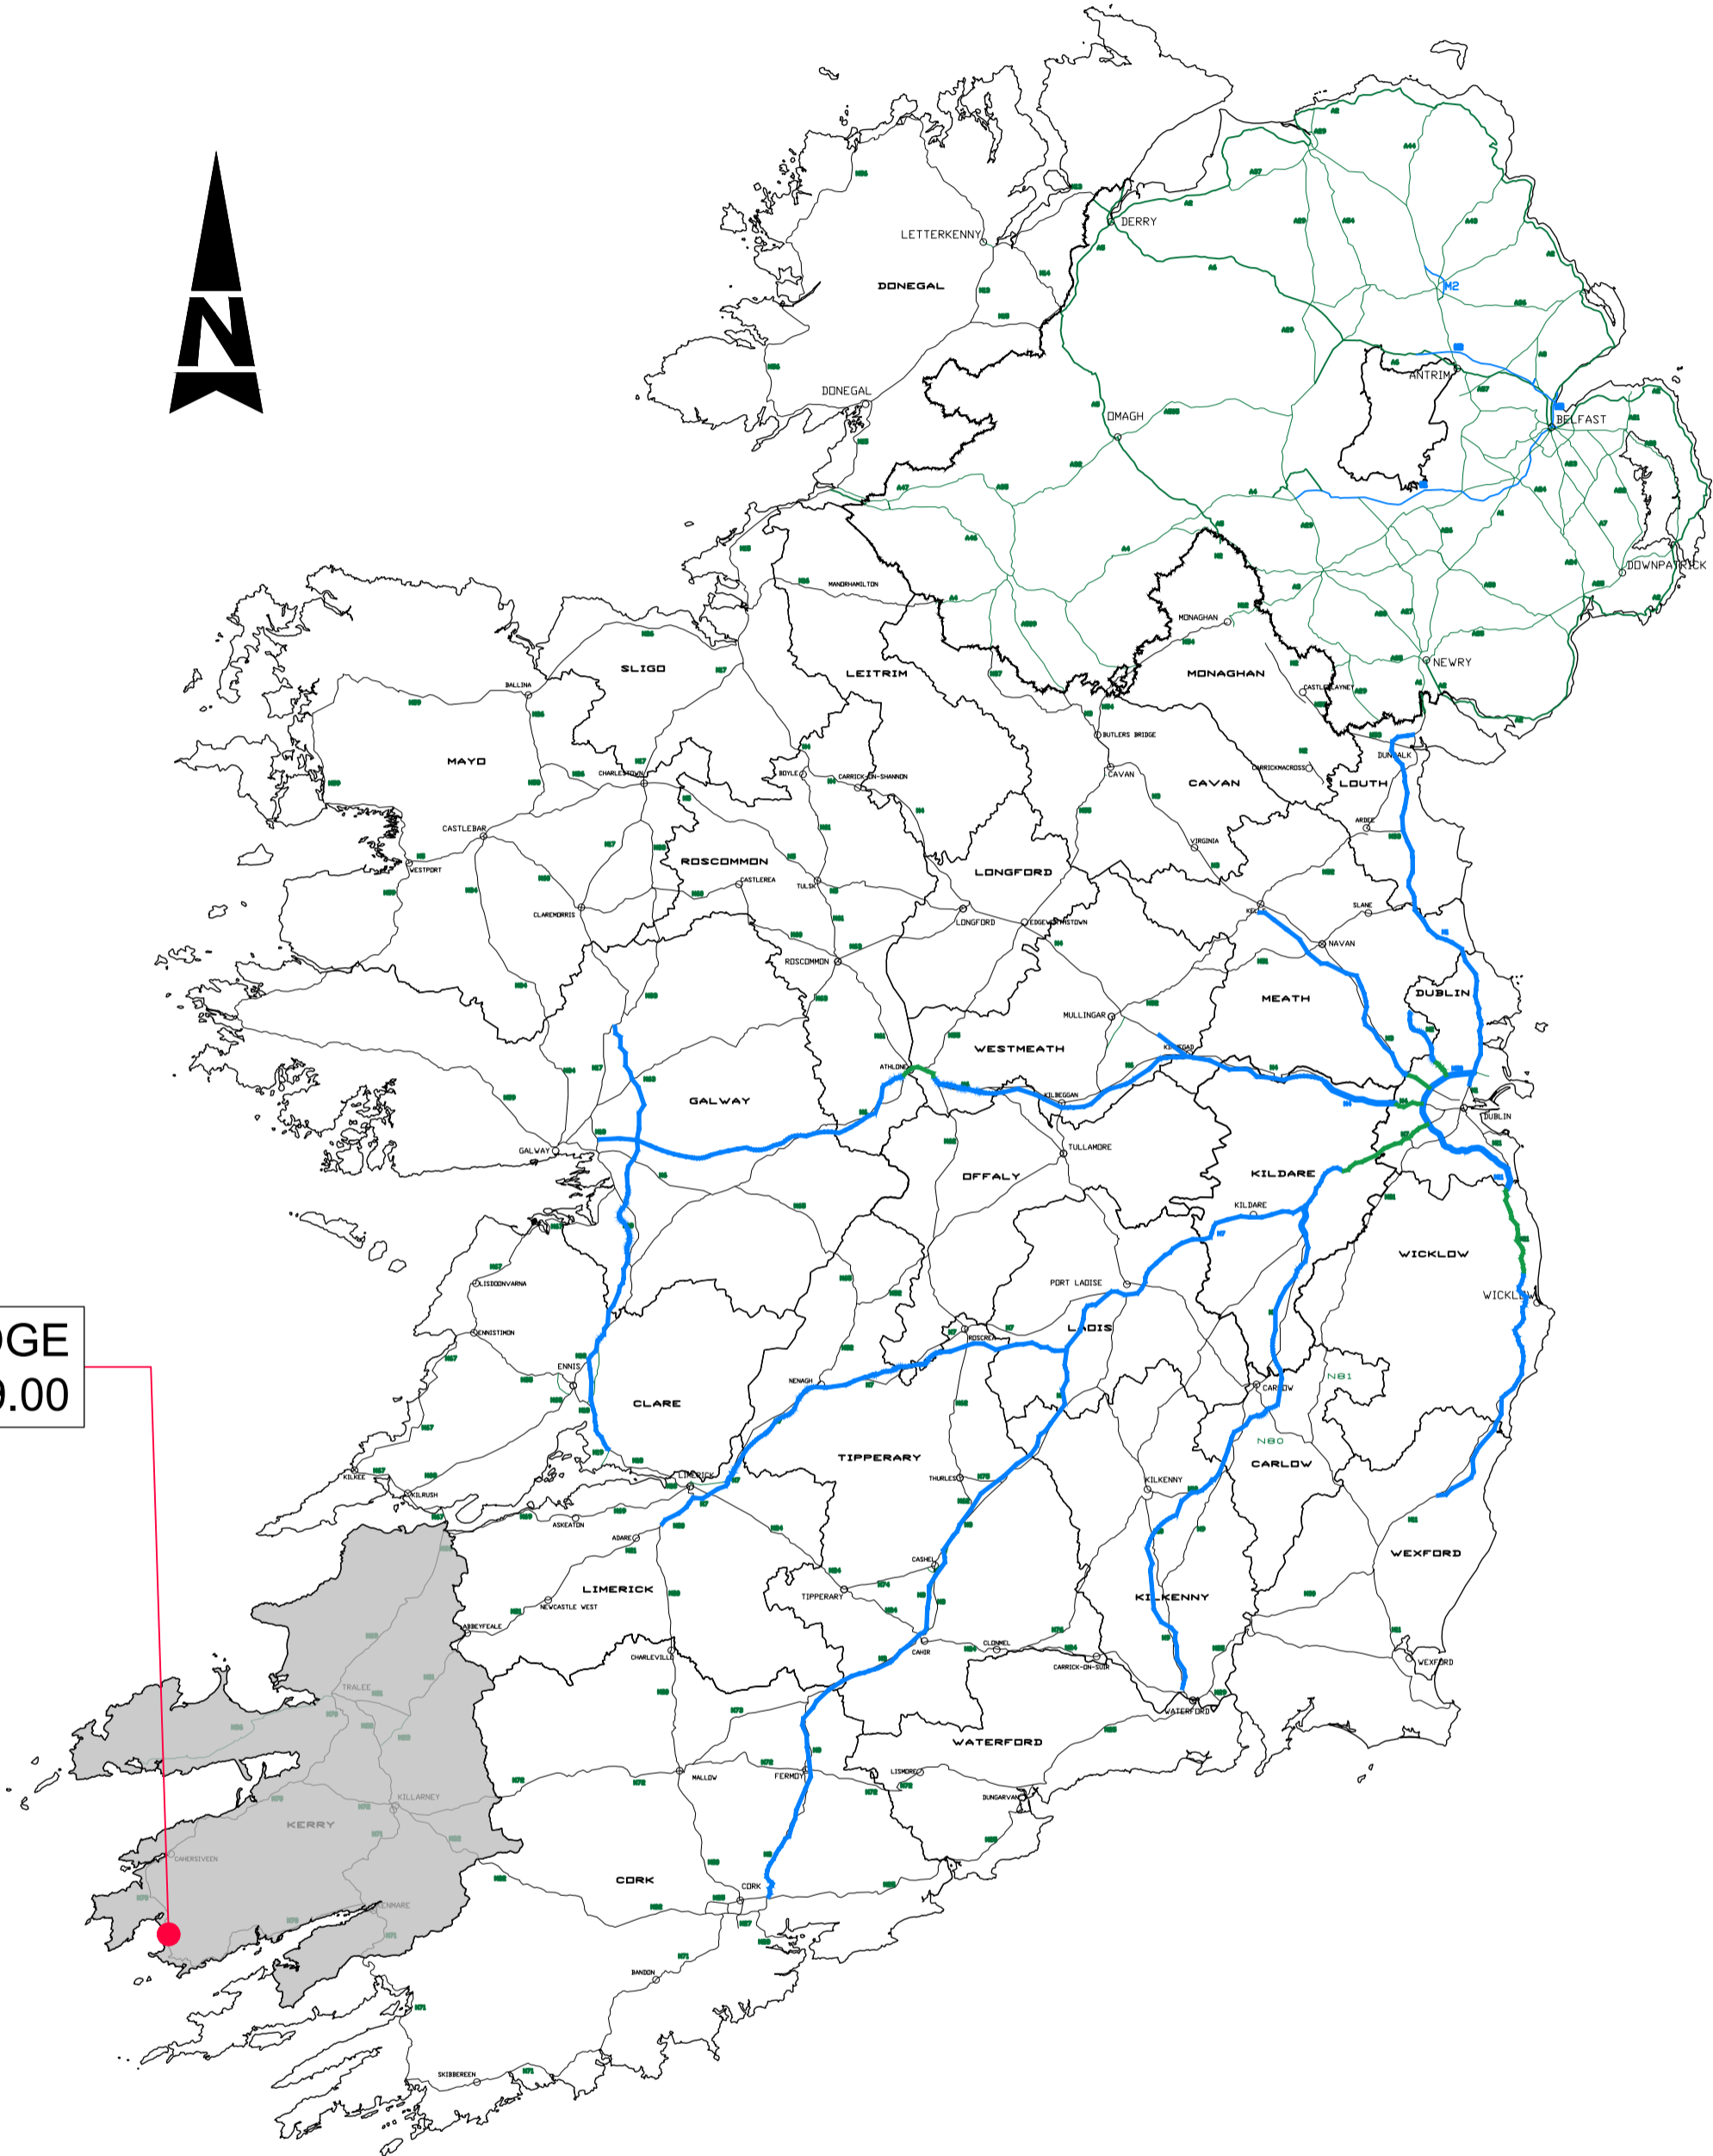

Waterville Bridge
KY-N70-039.00



Waterville Bridge
KY-N70-039.00

- GENERAL NOTES
1. ALL DIMENSIONS ARE IN MILLIMETRES UNLESS NOTED OTHERWISE
 2. ONLY WRITTEN DIMENSIONS SHALL BE USED. NO DIMENSIONS SHALL BE SCALED FROM THE DRAWINGS
 3. ALL LEVELS ARE IN METRES AND ARE TO MALIN HEAD DATUM
 4. ALL COORDINATES ARE IN METRES AND ARE TO IRISH TRANSVERSE MERCATOR
 5. DRAWINGS ARE TO BE READ IN CONJUNCTION WITH THE SPECIFICATION

© ORDNANCE SURVEY IRELAND LICENSE NR. AR 0082524. ORDNANCE SURVEY IRELAND & GOVERNMENT OF IRELAND
ATKINS NOT TO BE HELD LIABLE FOR THE USE OF THIS DATA ON ANY PROJECT OTHER THAN THE MUNSTER BRIDGES TERM MAINTENANCE CONTRACT NR.4 PROJECT



Atkins House, 150 Airside Business Park, Swords, Co. Dublin, K67 K5W4
Tel (+353) 01 810 8000
email: info.ie@atkinsglobal.com
www.atkinsrealis.ie

Unit 2B, 2200 Cork Airport Business Park, Cork, T12 R279
Tel (+353) 021 429 0300

1st Floor Technology House Parkmore Technology Park, Galway, H91 NXV4
Tel (+353) 091 786 050

Client
TRANSPORT INFRASTRUCTURE IRELAND (TII)

Project
MUNSTER BRIDGES TERM MAINTENANCE CONTRACT NR.4

Purpose ISSUED FOR REVIEW					
Title WATERVILLE BRIDGE (KY-N70-039.00) SITE LOCATION MAP					
Original Scale	NTS	SOC	Checked	RW	Authorised
Date	19.12.23	Date	19.12.23	Date	19.12.23
Status	P	Drawing Number	5219386-ATK-Z1-XX-SK-CE-901004	Rev	-

Rev	Description	By	Date	Chk'd	Auth
-	ISSUED FOR REVIEW		SOC 12.23	RW	VD