




**PLAN**  
SCALE 1:500

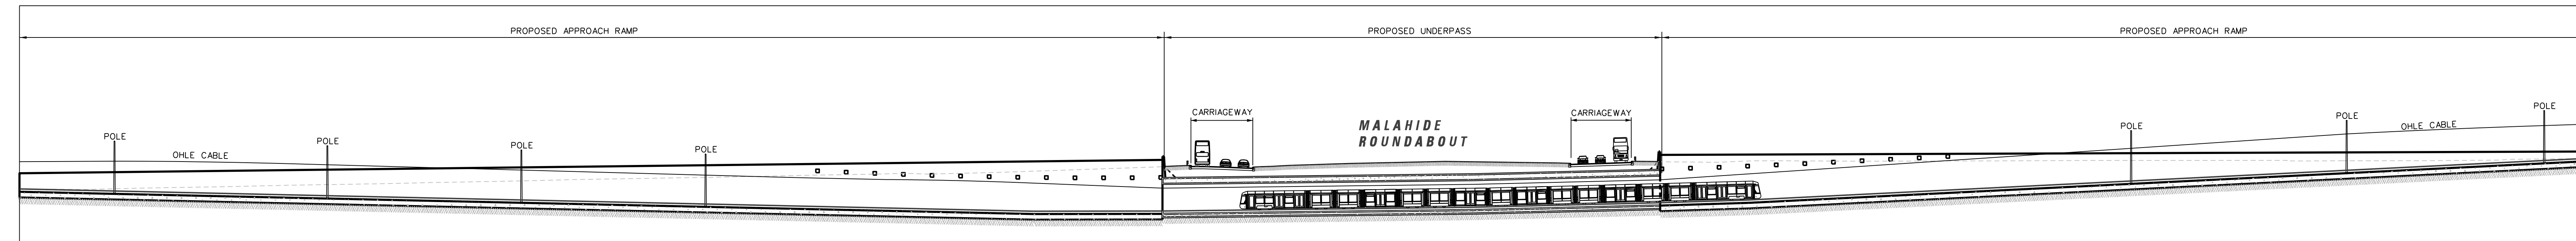


**STRAIGHTENED LONG SECTION A-A**  
SCALE 1:500

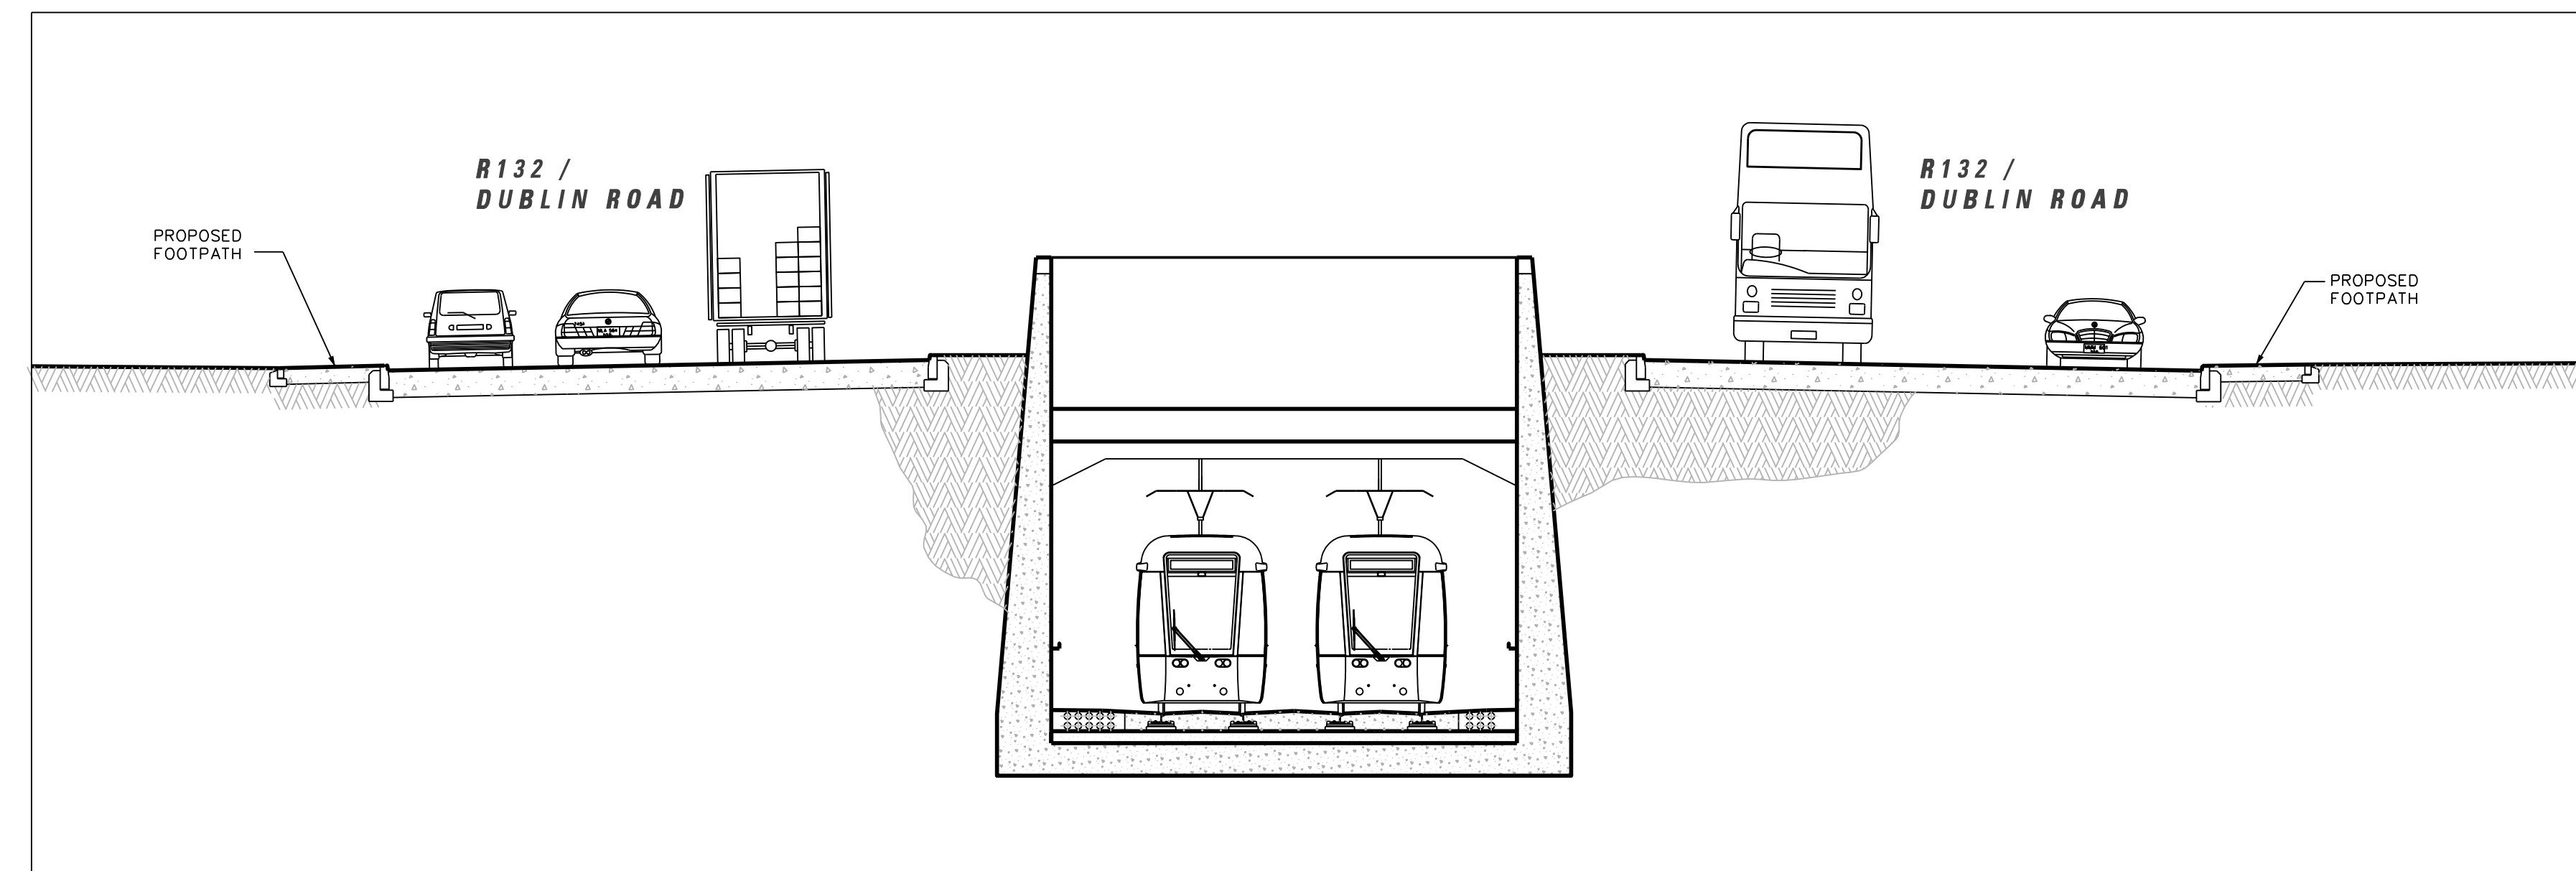

**SECTION B-B UNDERPASS**  
SCALE 1:100

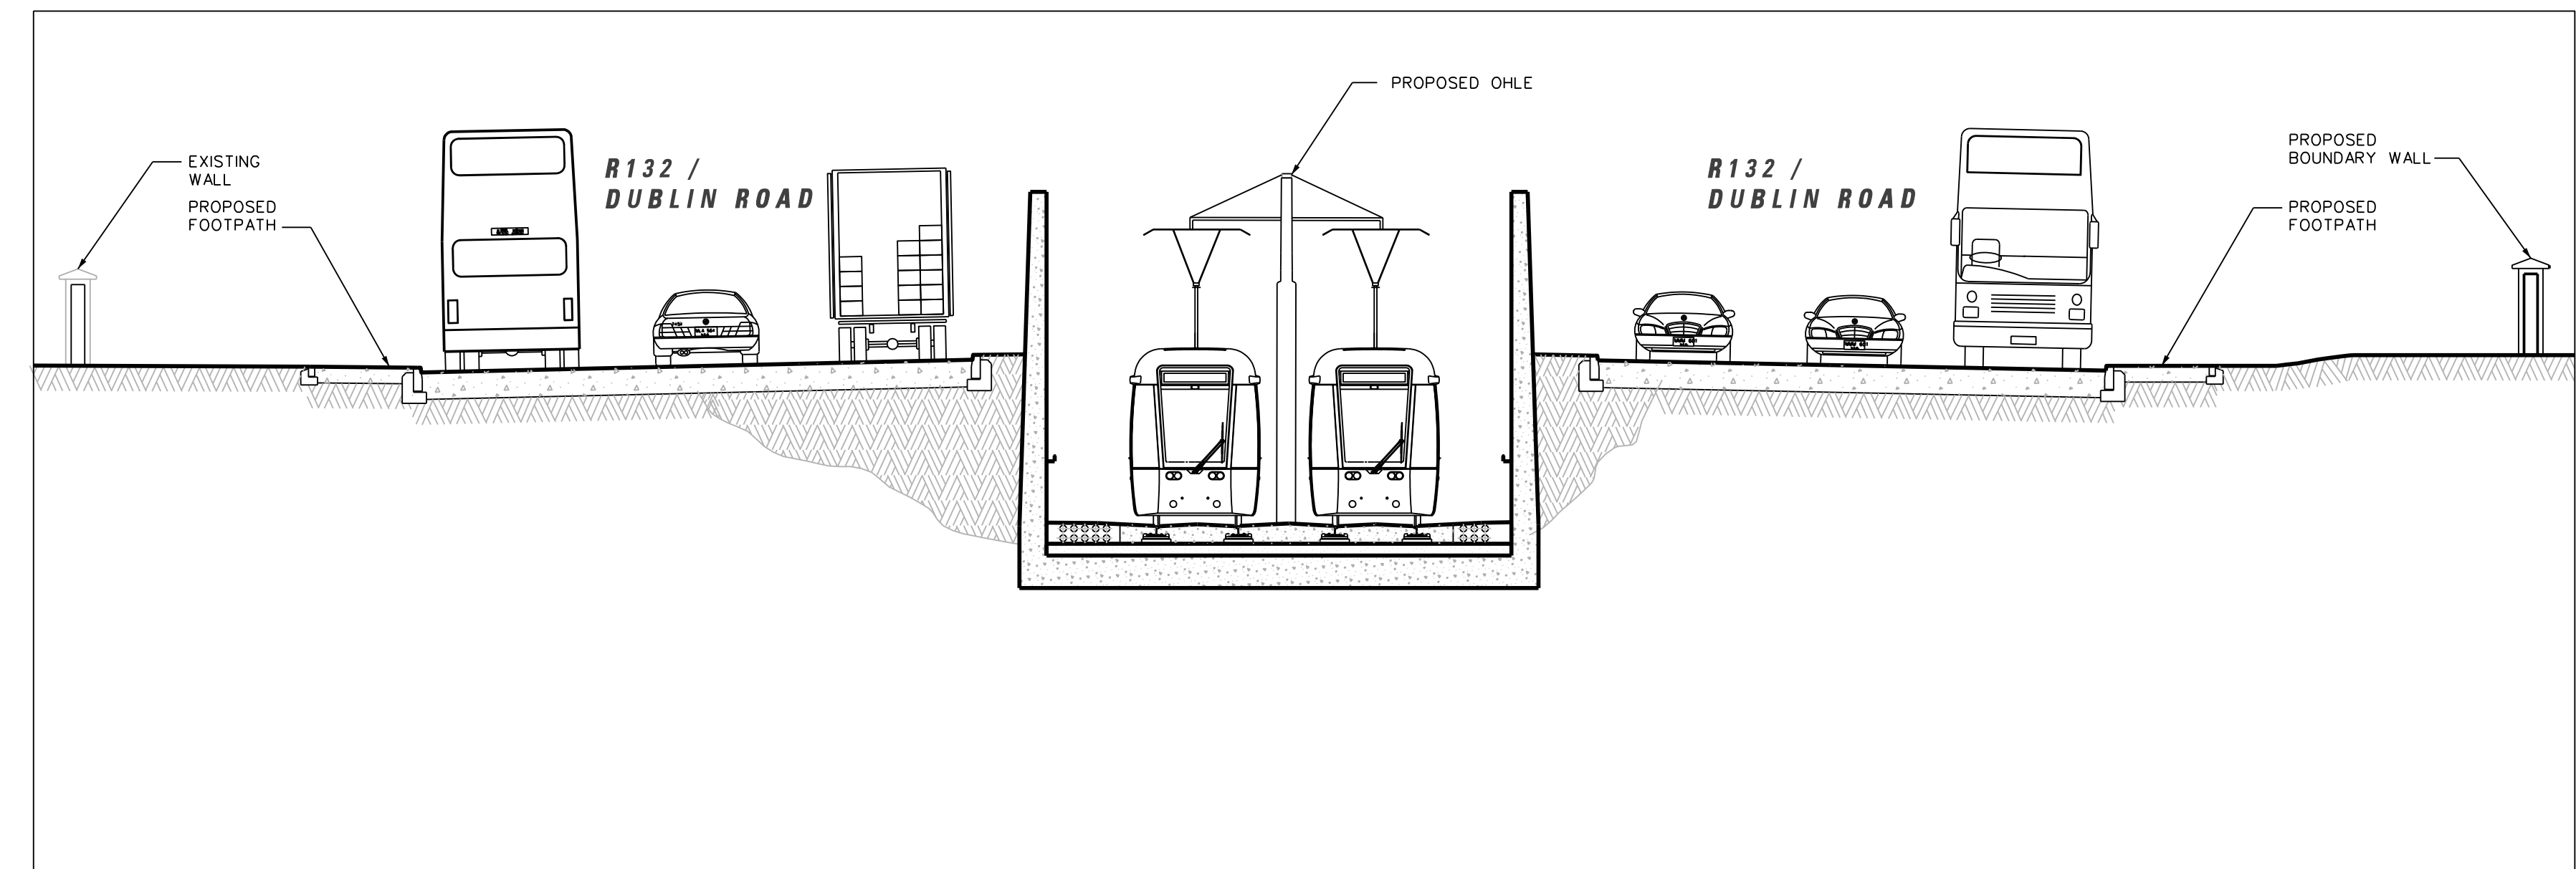


**SECTION D-D UNDERPASS**  
SCALE 1:100

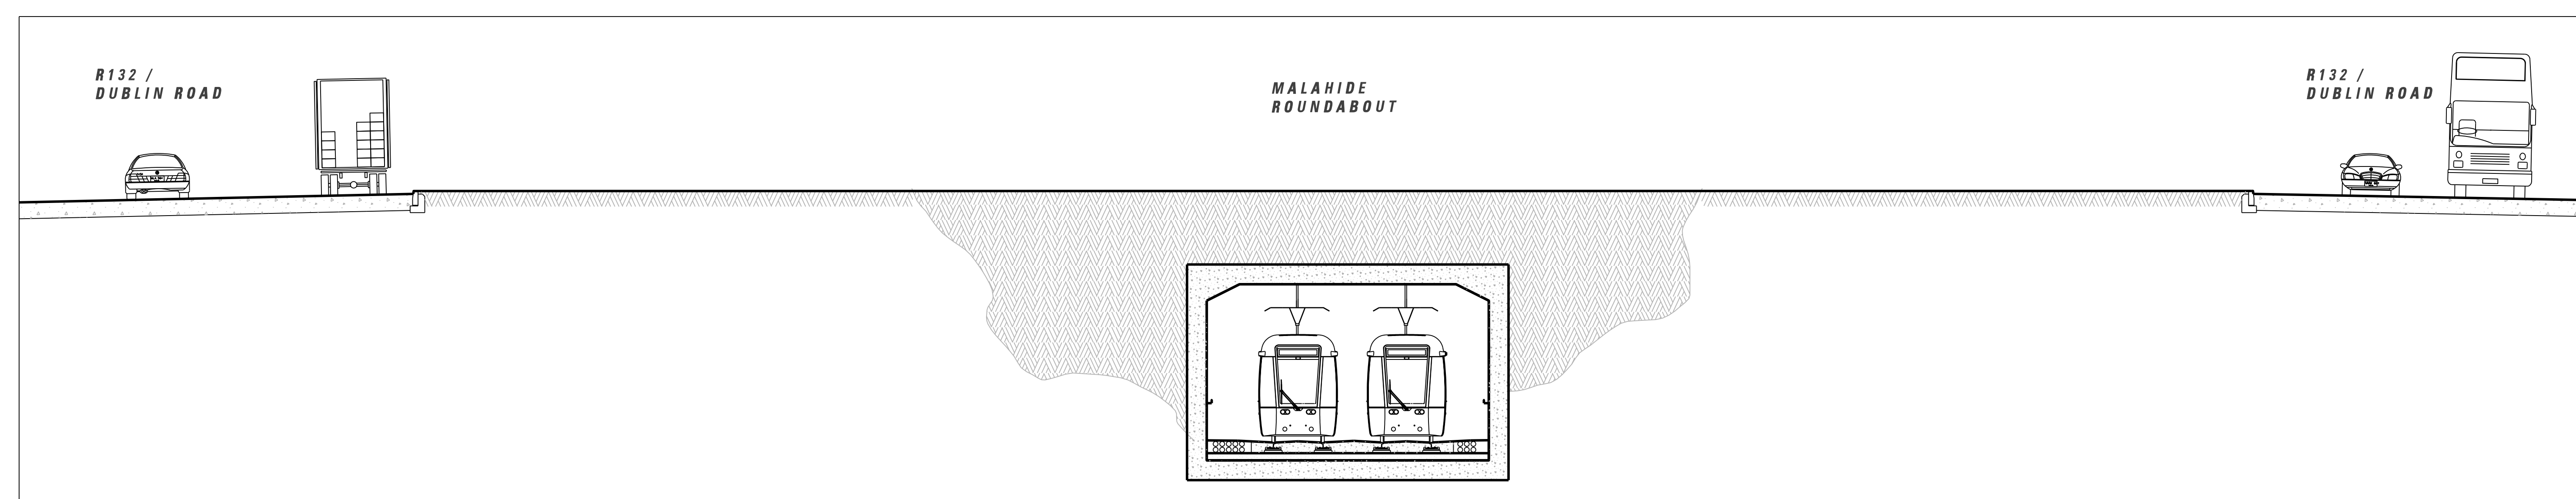

**SECTION C-C UNDERPASS**  
SCALE 1:100

**REFERENCE RELATED DRAWINGS**  
FOR 1:500 PLAN DRAWINGS SEE  
RAIL ORDER PLAN No.  
MN-RO 101 J-K & MN-RO 101 K-O  
(L/MN/000/GA/101010/A &  
L/MN/000/GA/101011/A)

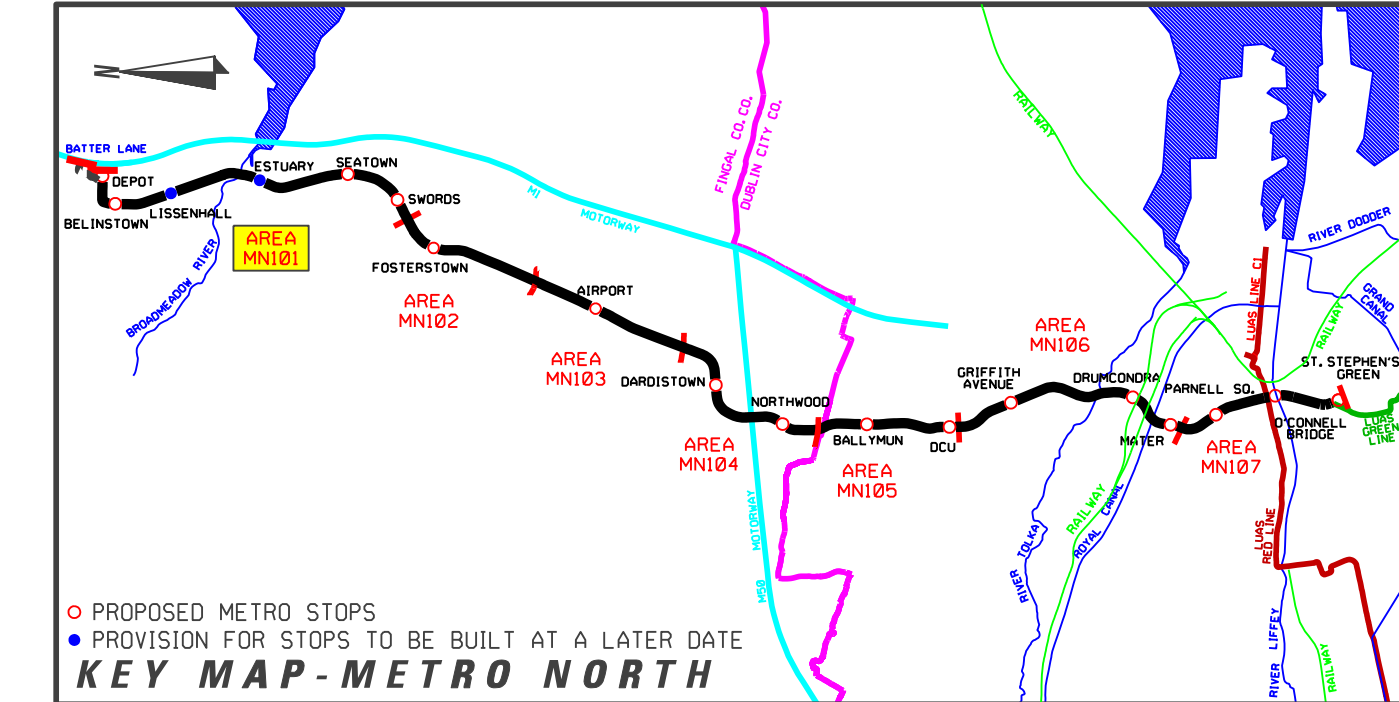

REVISION	DATE	MODIFICATION	STATUS	CHECKED/APPROVED



**RPA**  
Railway Procurement Agency



**METRO**

**TITLE**  
**RAILWAY WORKS**  
**LINE MN - STRUCTURES**  
**MALAHIDE UNDERPASS**

PREPARED: RPA OFFICE	CHECKED: GEOFFREY FEATHERSTONE
SCALES: 1:500, 1:100	APPROVED: ROBY O'CONNOR
DATE: AUGUST 2008	

AREA NO. <b>101</b>	PLAN NO. <b>MN-BR 101 J-O</b>	SUBJECT: <b>RAIL ORDER</b>
------------------------	----------------------------------	-------------------------------

Copyright Railway Procurement Agency  
This drawing is confidential and the copyright in it is owned by the RPA. This drawing must not be either issued,  
copied or otherwise reproduced in whole or in part or used for any purpose without the prior permission of the RPA.  
All U.S. data used for plans is generated from U.S. digital data and was printed under Ordnance Survey permit no. 05-8817

INTERNAL DOCUMENT NUMBER	STAGE	LINE	CONTRACT	ELEMENT	OPW NO.	OPW REV.
	L	MN	000	BS	101006	A