


**MULTI STOREY CAR PARK - LEVEL 1 PLAN**  
**SCALE 1:250**

**REFERENCE RELATED DRAWINGS**

FOR 1:500 PLAN DRAWING SEE RAIL ORDER PLAN No.  
 MN-RO 101 B-C(L/MN/000/GA/101003/A)

AND ALSO SEE

MULTI STOREY CAR PARK - LEVEL -1	MN-MS 101 B-C1(L/MN/000/PK/101001/A)
MULTI STOREY CAR PARK - GROUND LEVEL	MN-MS 101 B-C2(L/MN/000/PK/101002/A)
MULTI STOREY CAR PARK - LEVEL 2	MN-MS 101 B-C4(L/MN/000/PK/101004/A)
MULTI STOREY CAR PARK - LEVEL 3	MN-MS 101 B-C5(L/MN/000/PK/101005/A)
MULTI STOREY CAR PARK - ELEVATIONS	MN-MS 101 B-C6(L/MN/000/PK/101006/A)
MULTI STOREY CAR PARK - SECTIONS	MN-MS 101 B-C7(L/MN/000/PK/101007/A)

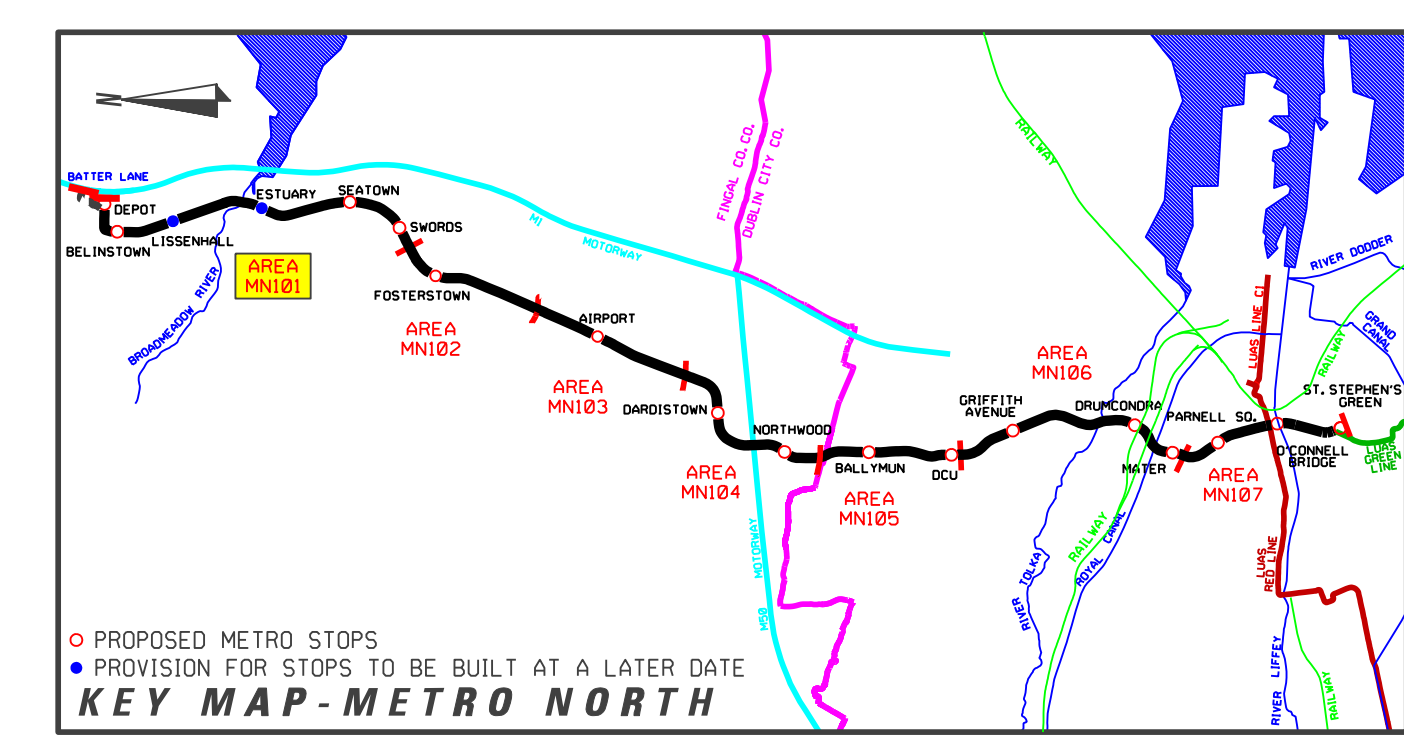

**LEGEND**

	GRANITE		EXISTING TREE
	GRANITE SETTS		EXISTING TREE REMOVED
	DETERRENT PAVING		NEW TREE
	EXISTING KERB REMOVED		EDGE PLANTING
	EXISTING BUILDING LINE		Tree Pit
	STRUCTURES TO BE REMOVED		HEDGE
	SWEEP PATH EDGE		LOW LYING GROUND COVER
	POLE SUPPORT		GRASS AREA
	DIRECTION OF TRAFFIC FLOW		PLATFORM - GRANITE SLABS

Copyright Railway Procurement Agency  
 This drawing is confidential and the copyright in it is owned by the RPA. This drawing must not be either loaned,  
 copied or otherwise reproduced in whole or in part or used for any purpose without the prior permission of the RPA.  
 All U.S. data used for plans is generated from U.S. digital data and are printed under Distance Survey permit no. 05-0017

INTERNAL DOCUMENT NUMBER	STAGE	LINE	CONTRACT	ELEMENT	DRW NO.	DRW REV.
	L	MN	000	PK	101003	A

REVISION	DATE	MODIFICATION	STATUS	CHECKED/APPROVED

**RPA**  
Railway Procurement Agency

**METRO**

**TITLE:**  
**RAILWAY WORKS**  
**LINE MN - STRUCTURES**  
**MULTI STOREY CAR PARK - LEVEL 1**

PREPARED: RPA OFFICE	CHECKED: GEOFFREY FEATHERSTONE
SCALE: 1:250	APPROVED: RORY O'CONNOR
DATE: AUGUST 2008	

AREA NO. <b>101</b>	PLAN NO. <b>MN-MS 101 B-C3</b>	SUBJECT: <b>RAIL ORDER</b>
------------------------	-----------------------------------	-------------------------------