

PLAN
SCALE 1:200


Copyright Railway Procurement Agency
This drawing is confidential and the copyright is owned by the RPA. This drawing must not be either loaned, copied or otherwise reproduced in whole or in part or used for any purpose without the prior permission of the RPA. All U.S. data used in plans is generated from U.S. digital data and are printed under Ordnance Survey permit no. 03-8667

INTERNAL DOCUMENT NUMBER	STAGE	LINE	CONTRACT	ELEMENT	DRW NO.	DRW REV.
	L	MN	000	TO	104001	A

REFERENCE RELATED DRAWINGS
FOR 1:500 PLAN DRAWINGS SEE RAIL ORDER PLAN No. MN-RO 104 A-B (L/MN/000/GA/104002/A) AND ALSO SEE DARDISTOWN STOP - SHEET 2 OF 2 MN-ST 104 A-B2 (L/MN/000/TO/104002/A)

LEGEND

	GRANITE		EXISTING TREE
	GRANITE SETTS		EXISTING TREE REMOVED
	DETERRENT PAVING		NEW TREE
	EXISTING KERB REMOVED		EDGE PLANTING
	EXISTING BUILDING LINE		TREE PIT
	STRUCTURES TO BE REMOVED		HEDGE
	SWEEPED PATH EDGE		LOW LYING GROUND COVER
	POLE SUPPORT		GRASS AREA
	DIRECTION OF TRAFFIC FLOW		PLATFORM - GRANITE SLABS

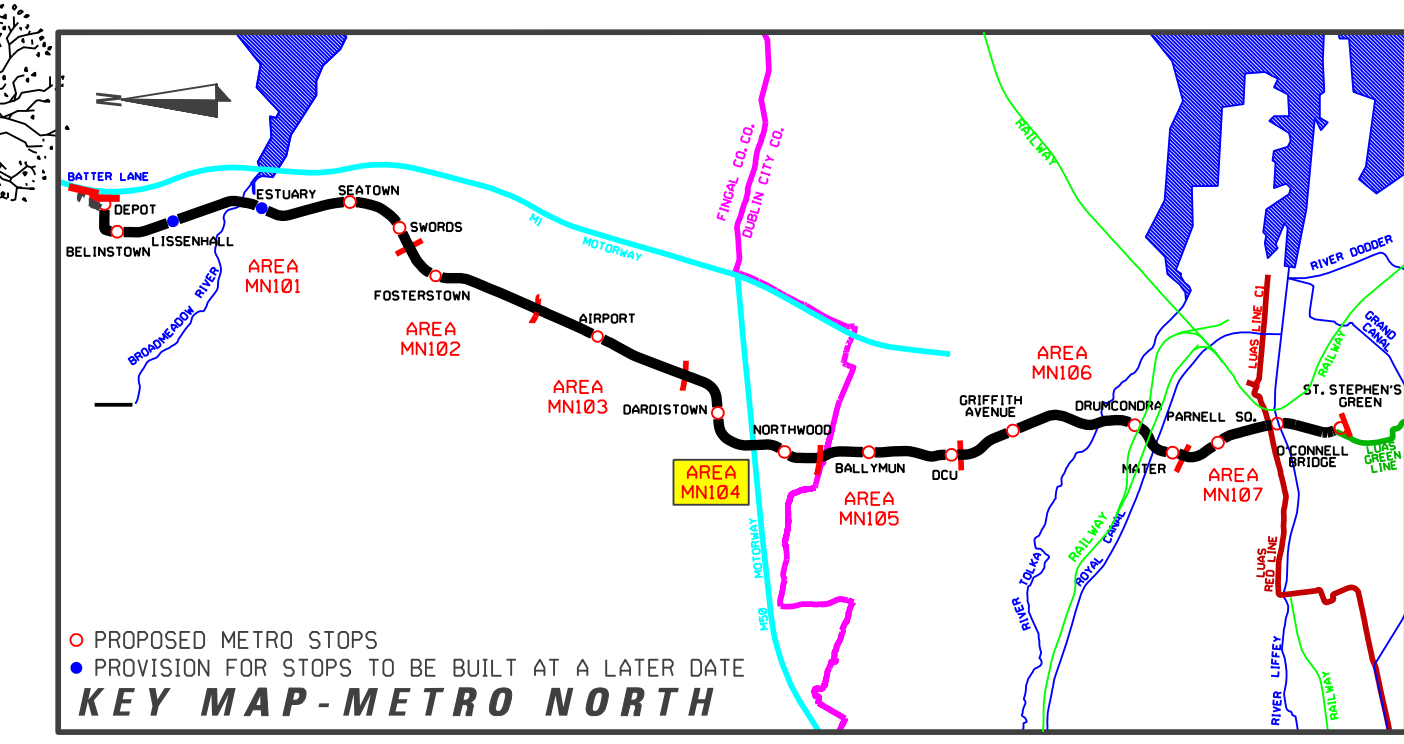

REVISION	DATE	MODIFICATION	STATUS	CHECKED/APPROVED
RAILWAY WORKS LINE MN - STRUCTURES DARDISTOWN STOP - SHEET 1 OF 2				
PREPARED: RPA OFFICE	CHECKED: GEOFFREY FEATHERSTONE			
SCALE: 1:200	APPROVED: ROBY O'CONNOR			
DATE: AUGUST 2008				
AREA NO. 104	PLAN NO. MN-ST 104 A-B1	SUBJECT: RAIL ORDER		