




**Legend**

● Bridges

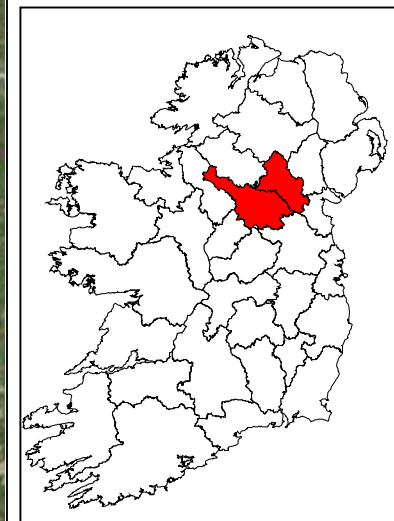

Client: Transport Infrastructure Ireland

Project: NW Term Maintenance Contract No.3

Title: Location of Structures in Cavan and Monaghan

Drawn: EN	Checked: NS	Authorised: POD
-----------	-------------	-----------------

Date: 27/08/2021	Date: 27/08/2021	Date: 21/05/2020
------------------	------------------	------------------

Drawing No: 1.1	Rev: 1.0
-----------------	----------




Dublin - Tel: 353 -1 - 890 9000  
 Cork - Tel: 353 -21 - 429 0300  
 Galway - Tel: 353 -91 786050

© 2021 Microsoft Corporation Earthstar Geographics SIO © 2021 TomTom Moynalty



**Legend**

● Bridges

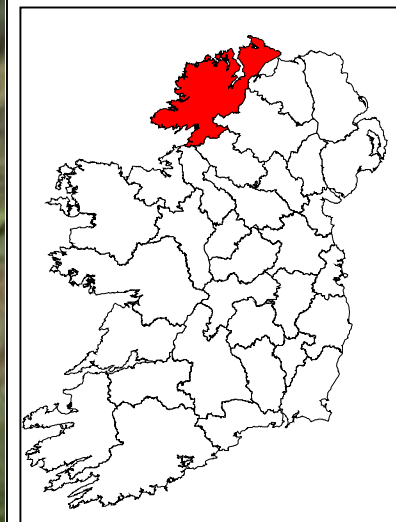

Client: Transport Infrastructure Ireland

Project: NW Term Maintenance Contract No.3

Title: Location of Structures in Donegal


Drawn: EN	Checked: NS	Authorised: POD
-----------	-------------	-----------------

Date: 27/08/2021	Date: 27/08/2021	Date: 21/05/2020
------------------	------------------	------------------

Drawing No: 1.2	Rev: 1.0
-----------------	----------



Dublin - Tel: 353 -1 - 890 9000  
 Cork - Tel: 353 -21 - 429 0300  
 Galway - Tel: 353 -91 786050

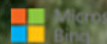


© 2021 Microsoft Corporation Earthstar Geographics SIO © 2021 TomTom



**Legend**

● Bridges

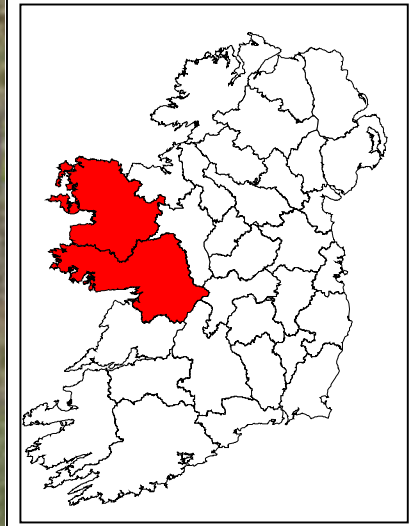

Client: Transport Infrastructure Ireland

Project: NW Term Maintenance Contract No.3


Title: Location of Structures in West Galway & South Mayo

Drawn: EN	Checked: NS	Authorised: POD
-----------	-------------	-----------------

Date: 27/08/2021	Date: 27/08/2021	Date: 21/05/2020
------------------	------------------	------------------


Drawing No: 1.3	Rev: 1.0
-----------------	----------

**ATKINS** Dublin - Tel: 353 -1 - 890 9000  
 Cork - Tel: 353 -21 - 429 0300  
 Galway - Tel: 353 - 91 786050

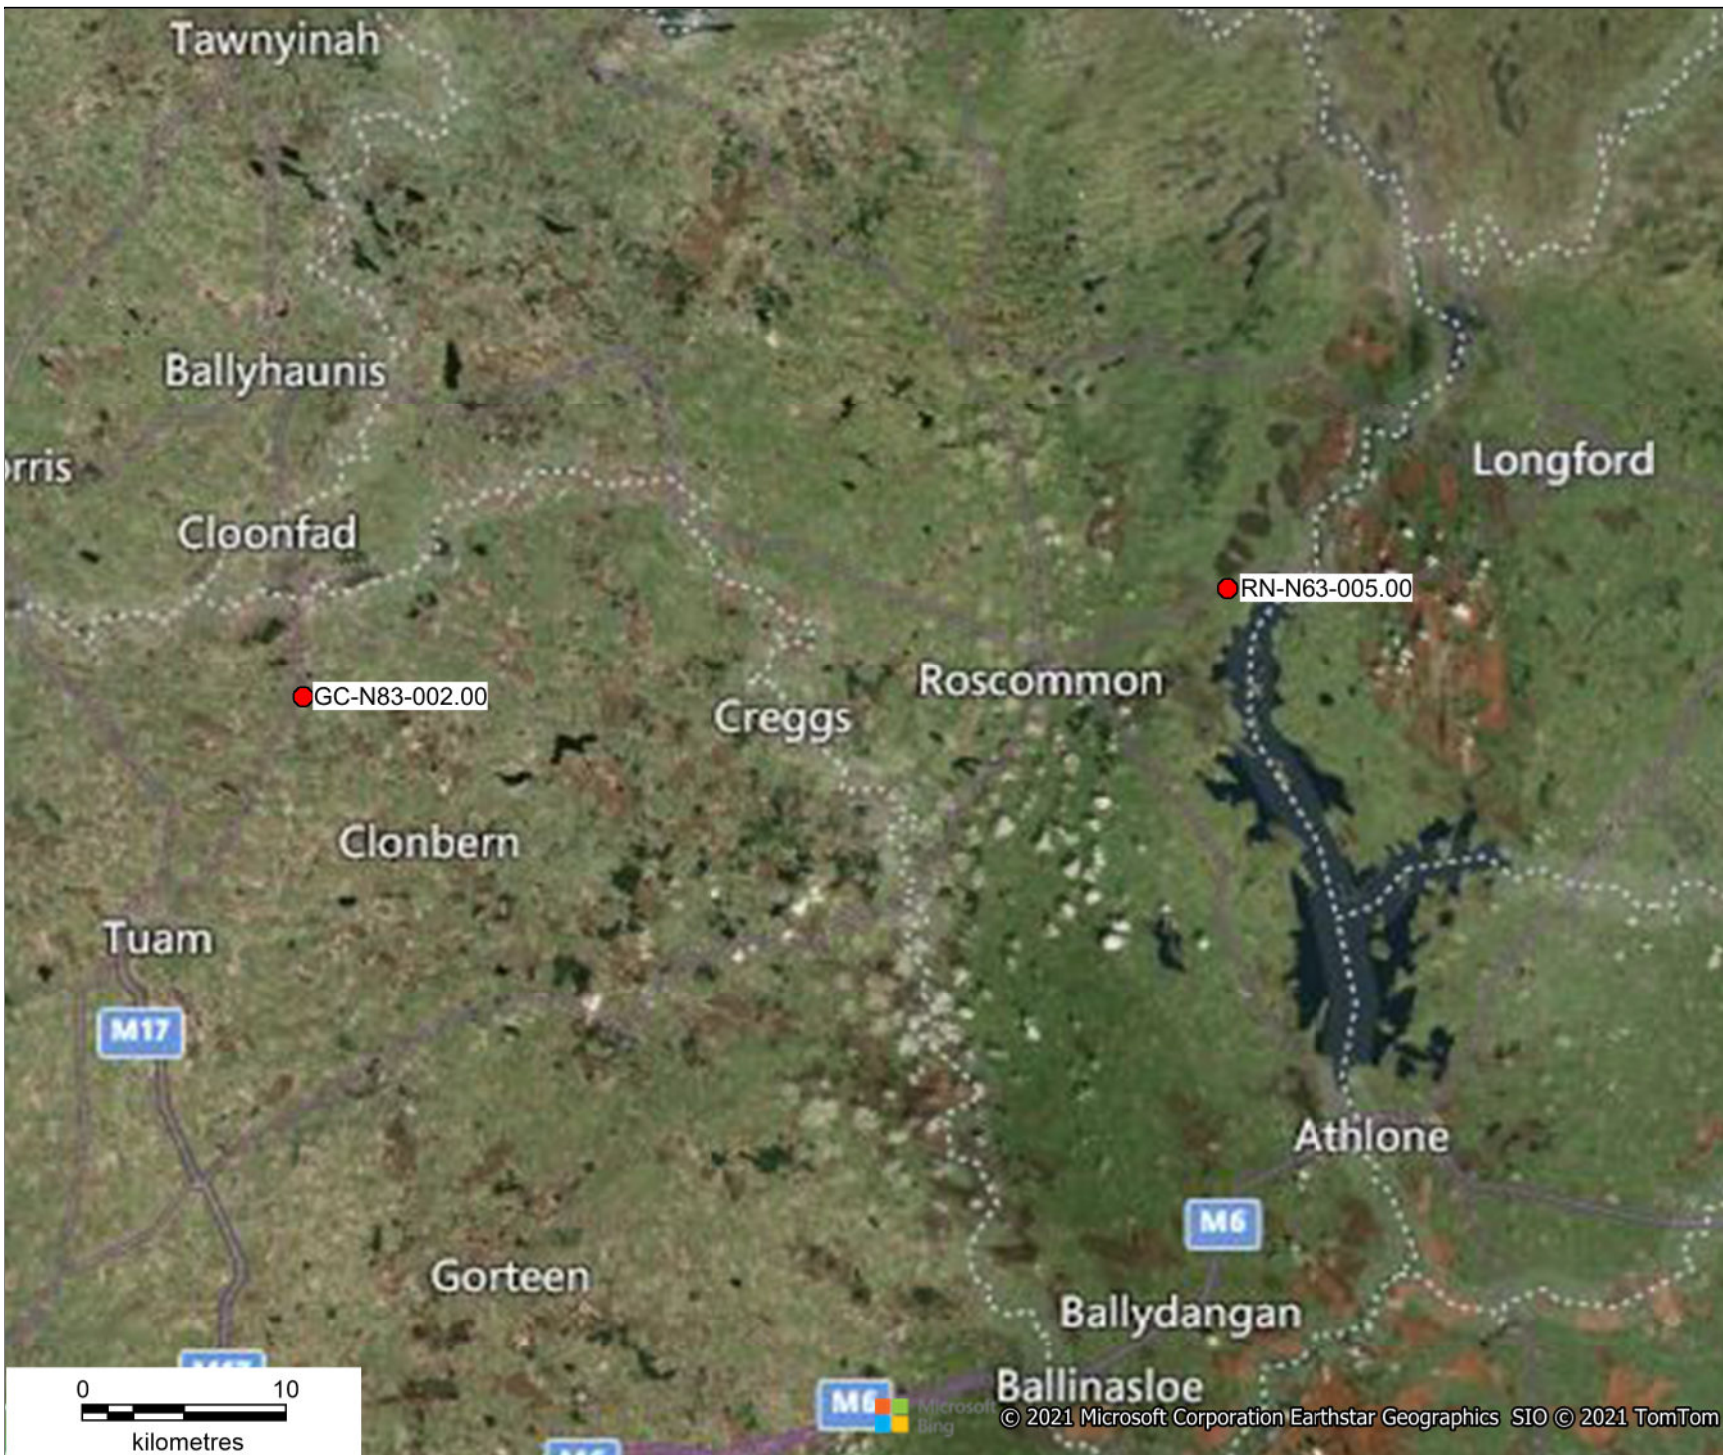

**Legend**

● Bridges

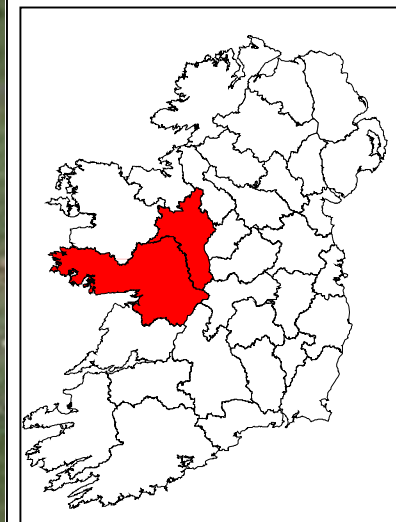

Client: Transport Infrastructure Ireland

Project: NW Term Maintenance Contract No.3

Title: Location of Structures in East Galway & Roscommon

Drawn: EN	Checked: NS	Authorised: POD
-----------	-------------	-----------------


Date: 27/08/2021	Date: 27/08/2021	Date: 21/05/2020
------------------	------------------	------------------

Drawing No: 1.4	Rev: 1.0
-----------------	----------




Dublin - Tel: 353 -1 - 890 9000  
 Cork - Tel: 353 -21 - 429 0300  
 Galway - Tel: 353 -91 786050

© 2021 Microsoft Corporation Earthstar Geographics SIO © 2021 TomTom

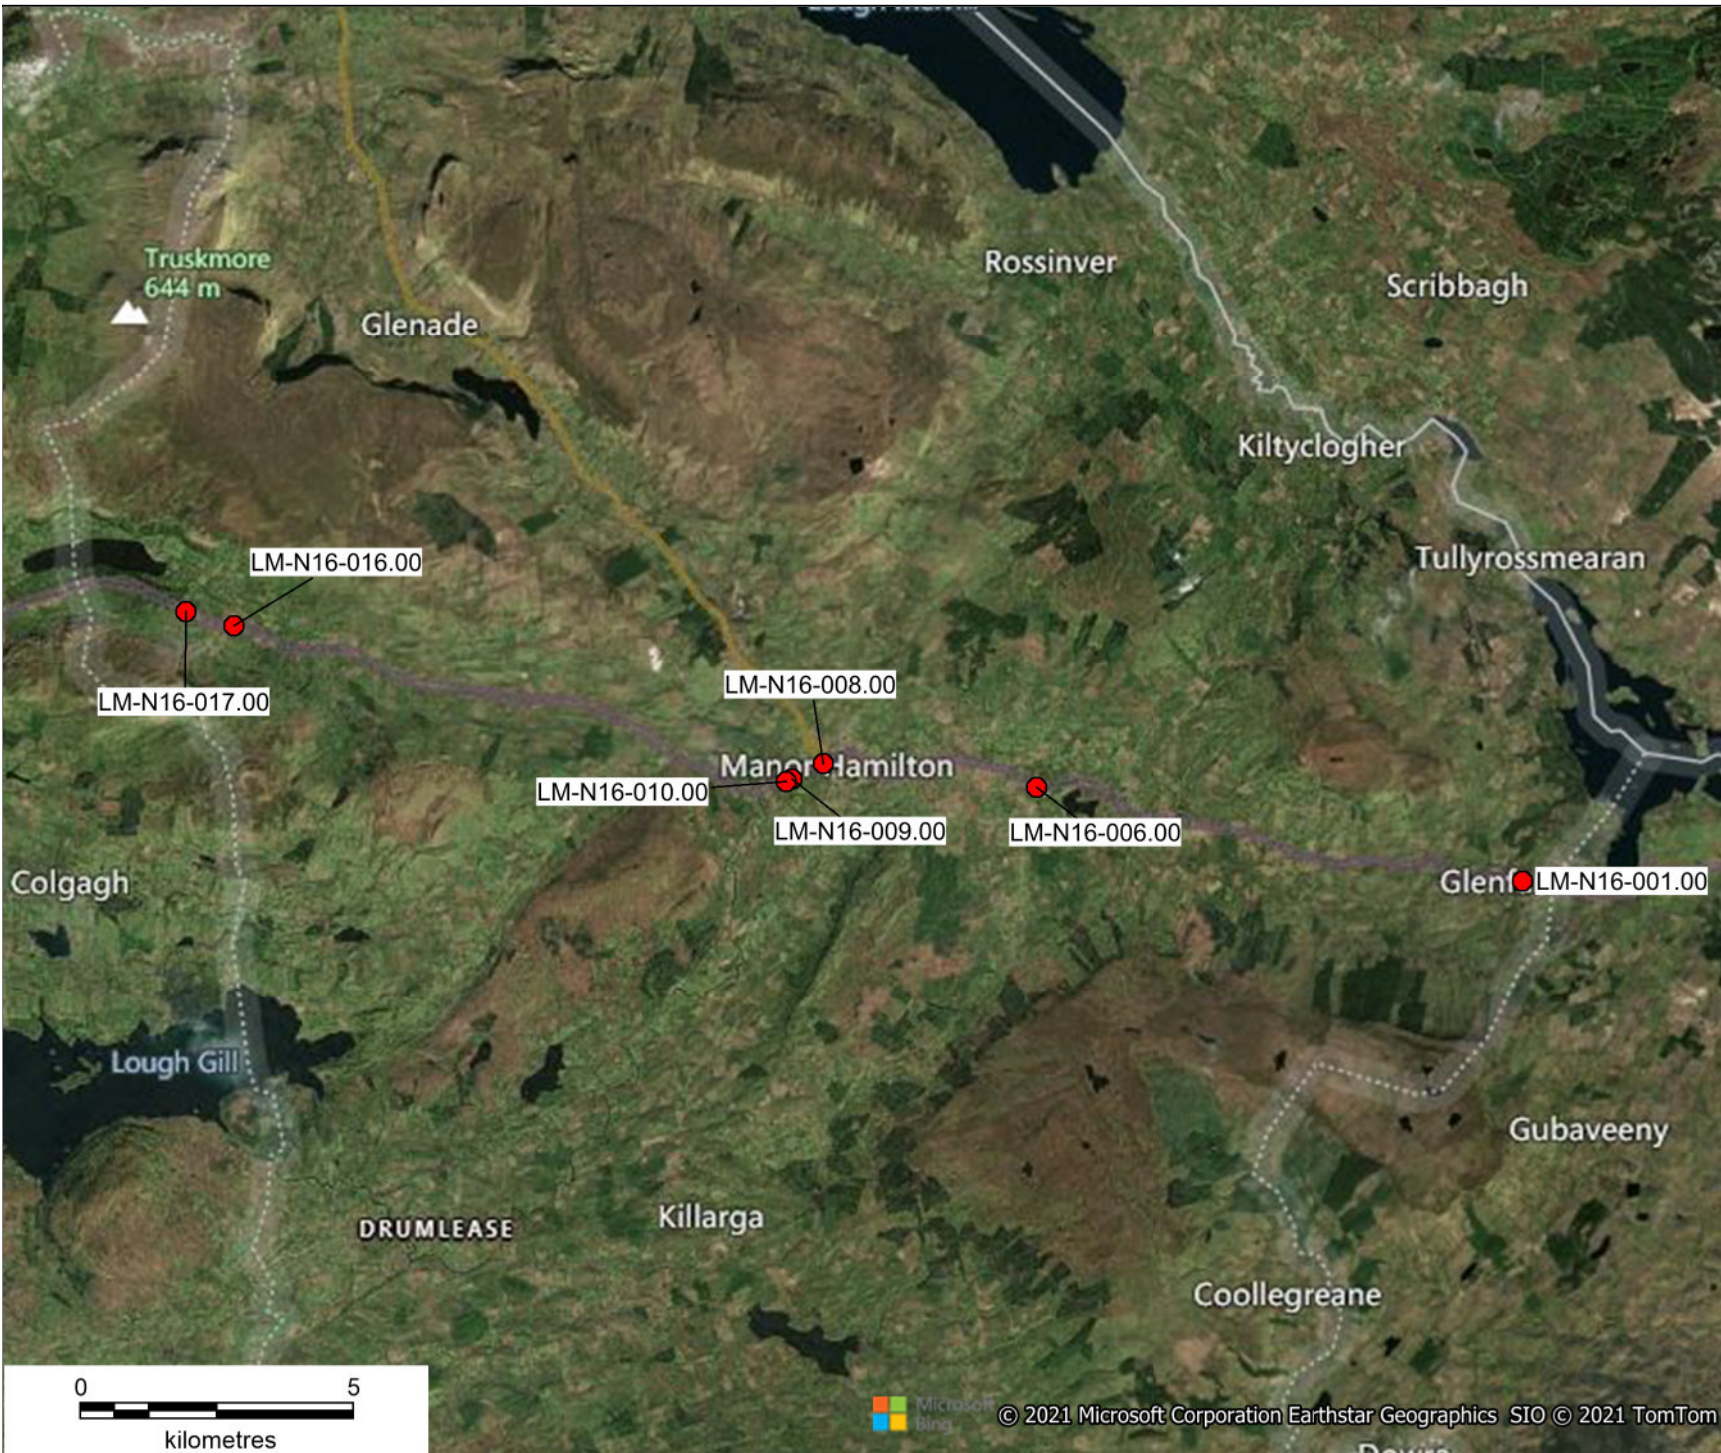

**Legend**

● Bridges

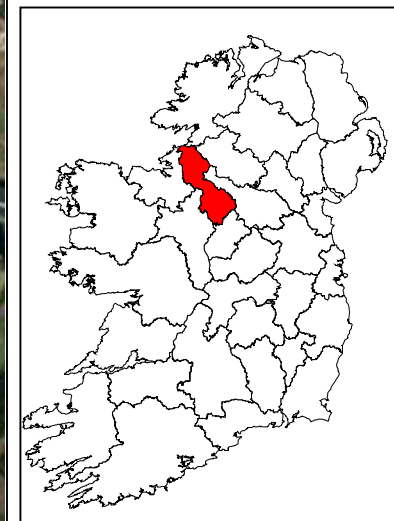

Client: Transport Infrastructure Ireland

Project: NW Term Maintenance Contract No.3

Title: Location of Structures in Leitrim

Drawn: EN	Checked: NS	Authorised: POD
-----------	-------------	-----------------

Date: 27/08/2021	Date: 27/08/2021	Date: 21/05/2020
------------------	------------------	------------------


Drawing No: 1.5	Rev: 1.0
-----------------	----------



Dublin - Tel: 353 -1 - 890 9000  
 Cork - Tel: 353 - 21 - 429 0300  
 Galway - Tel: 353 - 91 786050




© 2021 Microsoft Corporation Earthstar Geographics SIO © 2021 TomTom

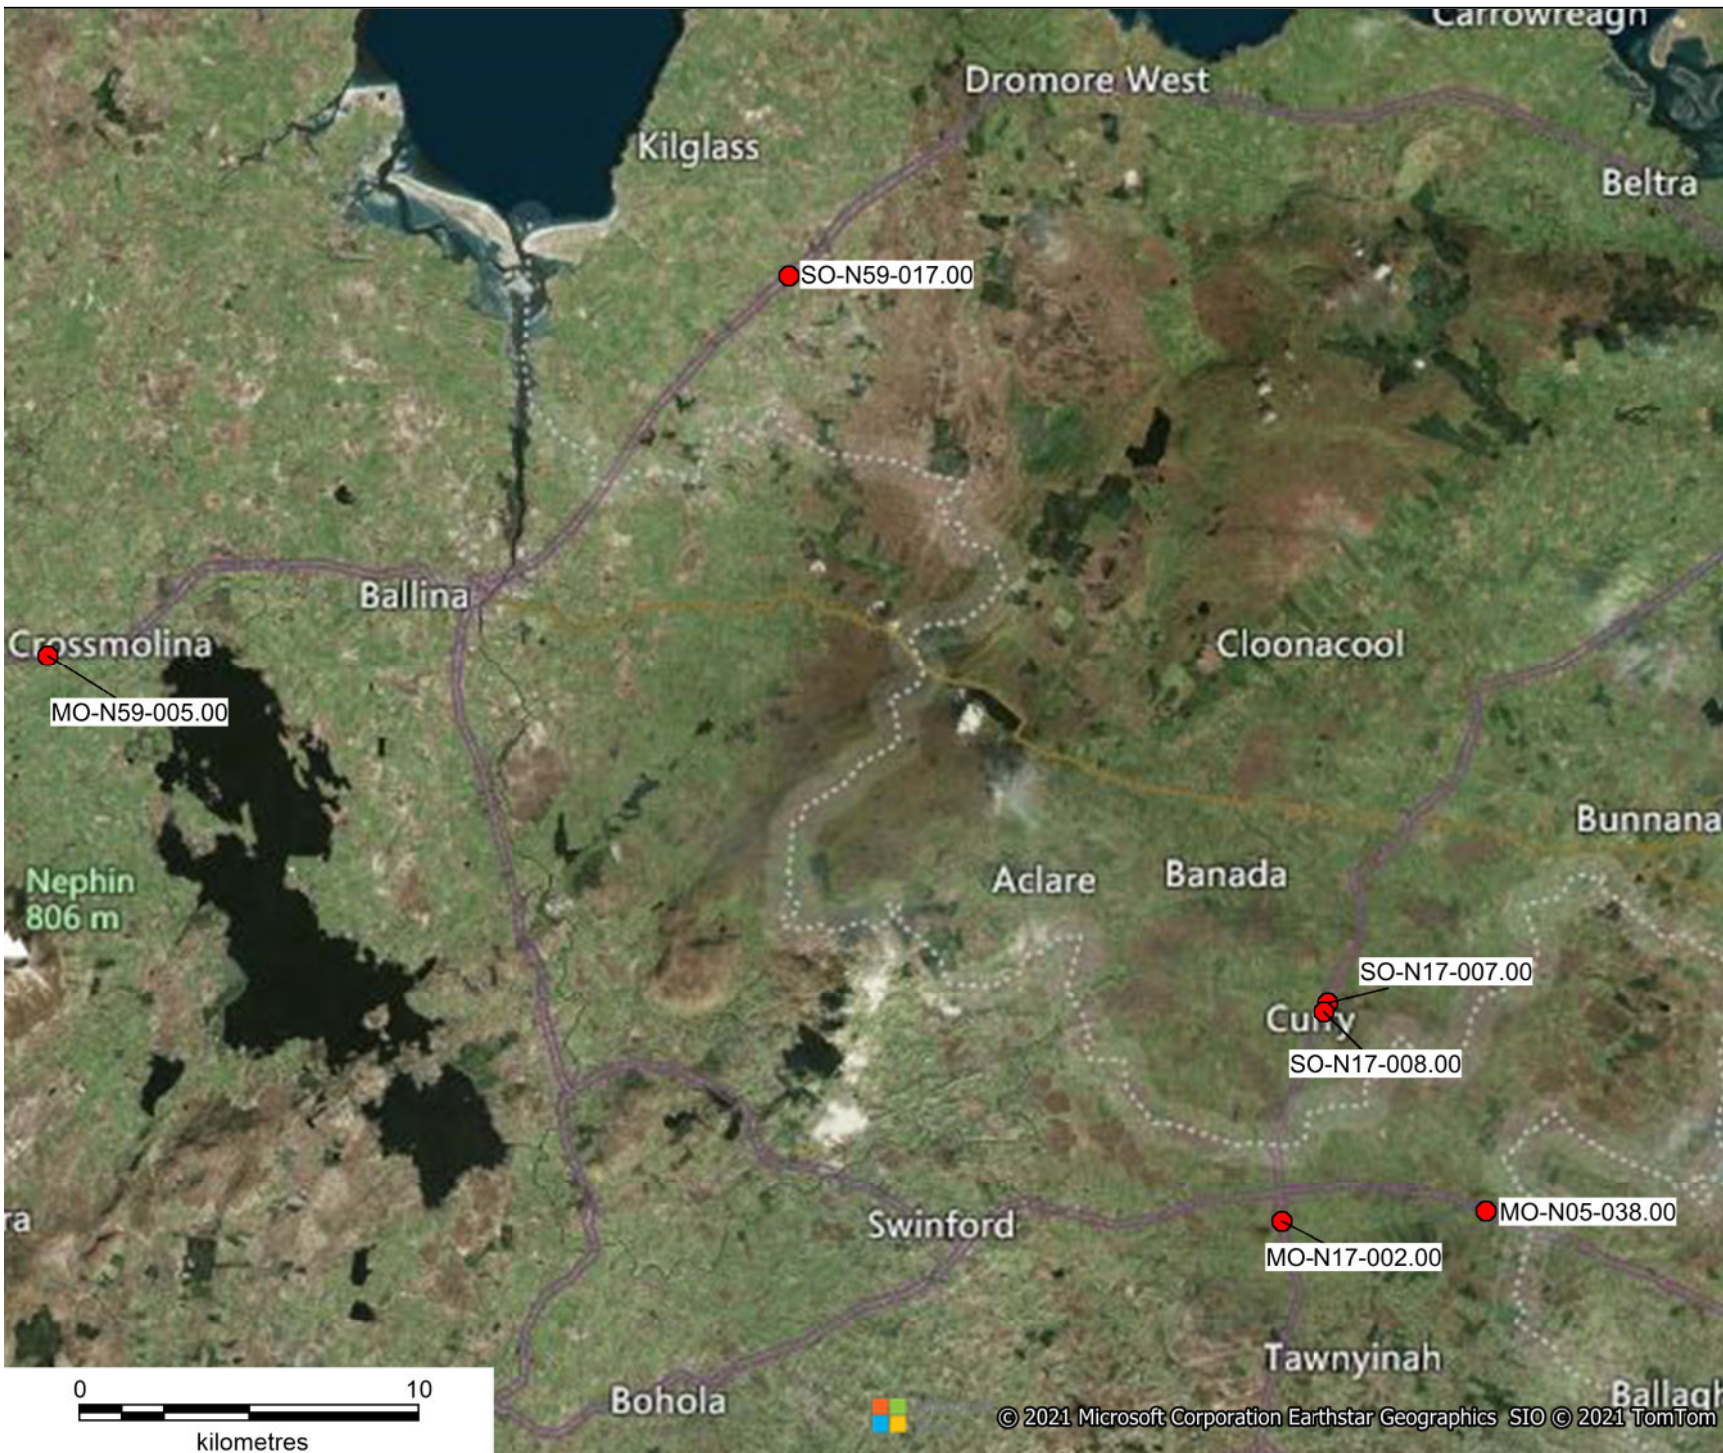

**Legend**

● Bridges

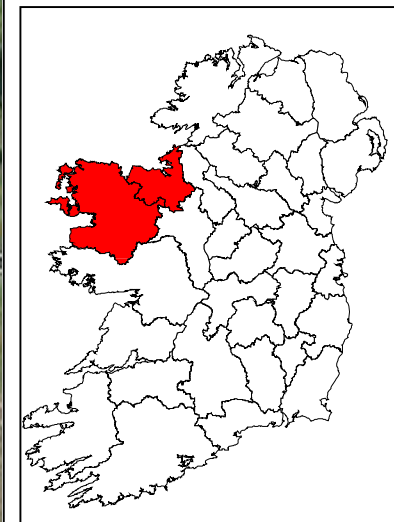

Client: Transport Infrastructure Ireland

Project: NW Term Maintenance Contract No.3

Title: Location of Structures in North Mayo & Sligo

Drawn: EN	Checked: NS	Authorised: POD
-----------	-------------	-----------------

Date: 27/08/2021	Date: 27/08/2021	Date: 21/05/2020
------------------	------------------	------------------

Drawing No: 1.6	Rev: 1.0
-----------------	----------



Dublin - Tel: 353 -1 - 890 9000  
 Cork - Tel: 353 -21 - 429 0300  
 Galway - Tel: 353 -91 786050

© 2021 Microsoft Corporation Earthstar Geographics SIO © 2021 TomTom