


MEZZANINE LEVEL PLAN
SCALE 1:200


REFERENCE RELATED DRAWINGS
 FOR 1:500 PLAN DRAWING SEE RAIL ORDER PLAN No. MN-RO 107 0-A(L/MN/000/GA/107001/A)
 AND ALSO SEE
 PARNELL SQUARE STOP - STREET LEVEL PLAN MN-ST 107 0-A1(L/MN/000/TO/107001/A)
 PARNELL SQUARE STOP - CONCOURSE PLANS MN-ST 107 0-A2(L/MN/000/TO/107002/A)
 PARNELL SQUARE STOP - SECTIONS & ELEVATION MN-ST 107 0-A4(L/MN/000/TO/107004/A)

LEGEND

	GRANITE		EXISTING TREE
	GRANITE SETTS		EXISTING TREE REMOVED
	DETERRENT PAVING		NEW TREE
	EXISTING KERB REMOVED		EDGE PLANTING
	EXISTING BUILDING LINE		Tree Pit
	STRUCTURES TO BE REMOVED		HEDGE
	SWEPT PATH EDGE		LOW LYING GROUND COVER
	POLE SUPPORT		GRASS AREA
	DIRECTION OF TRAFFIC FLOW		PLATFORM - GRANITE SLABS

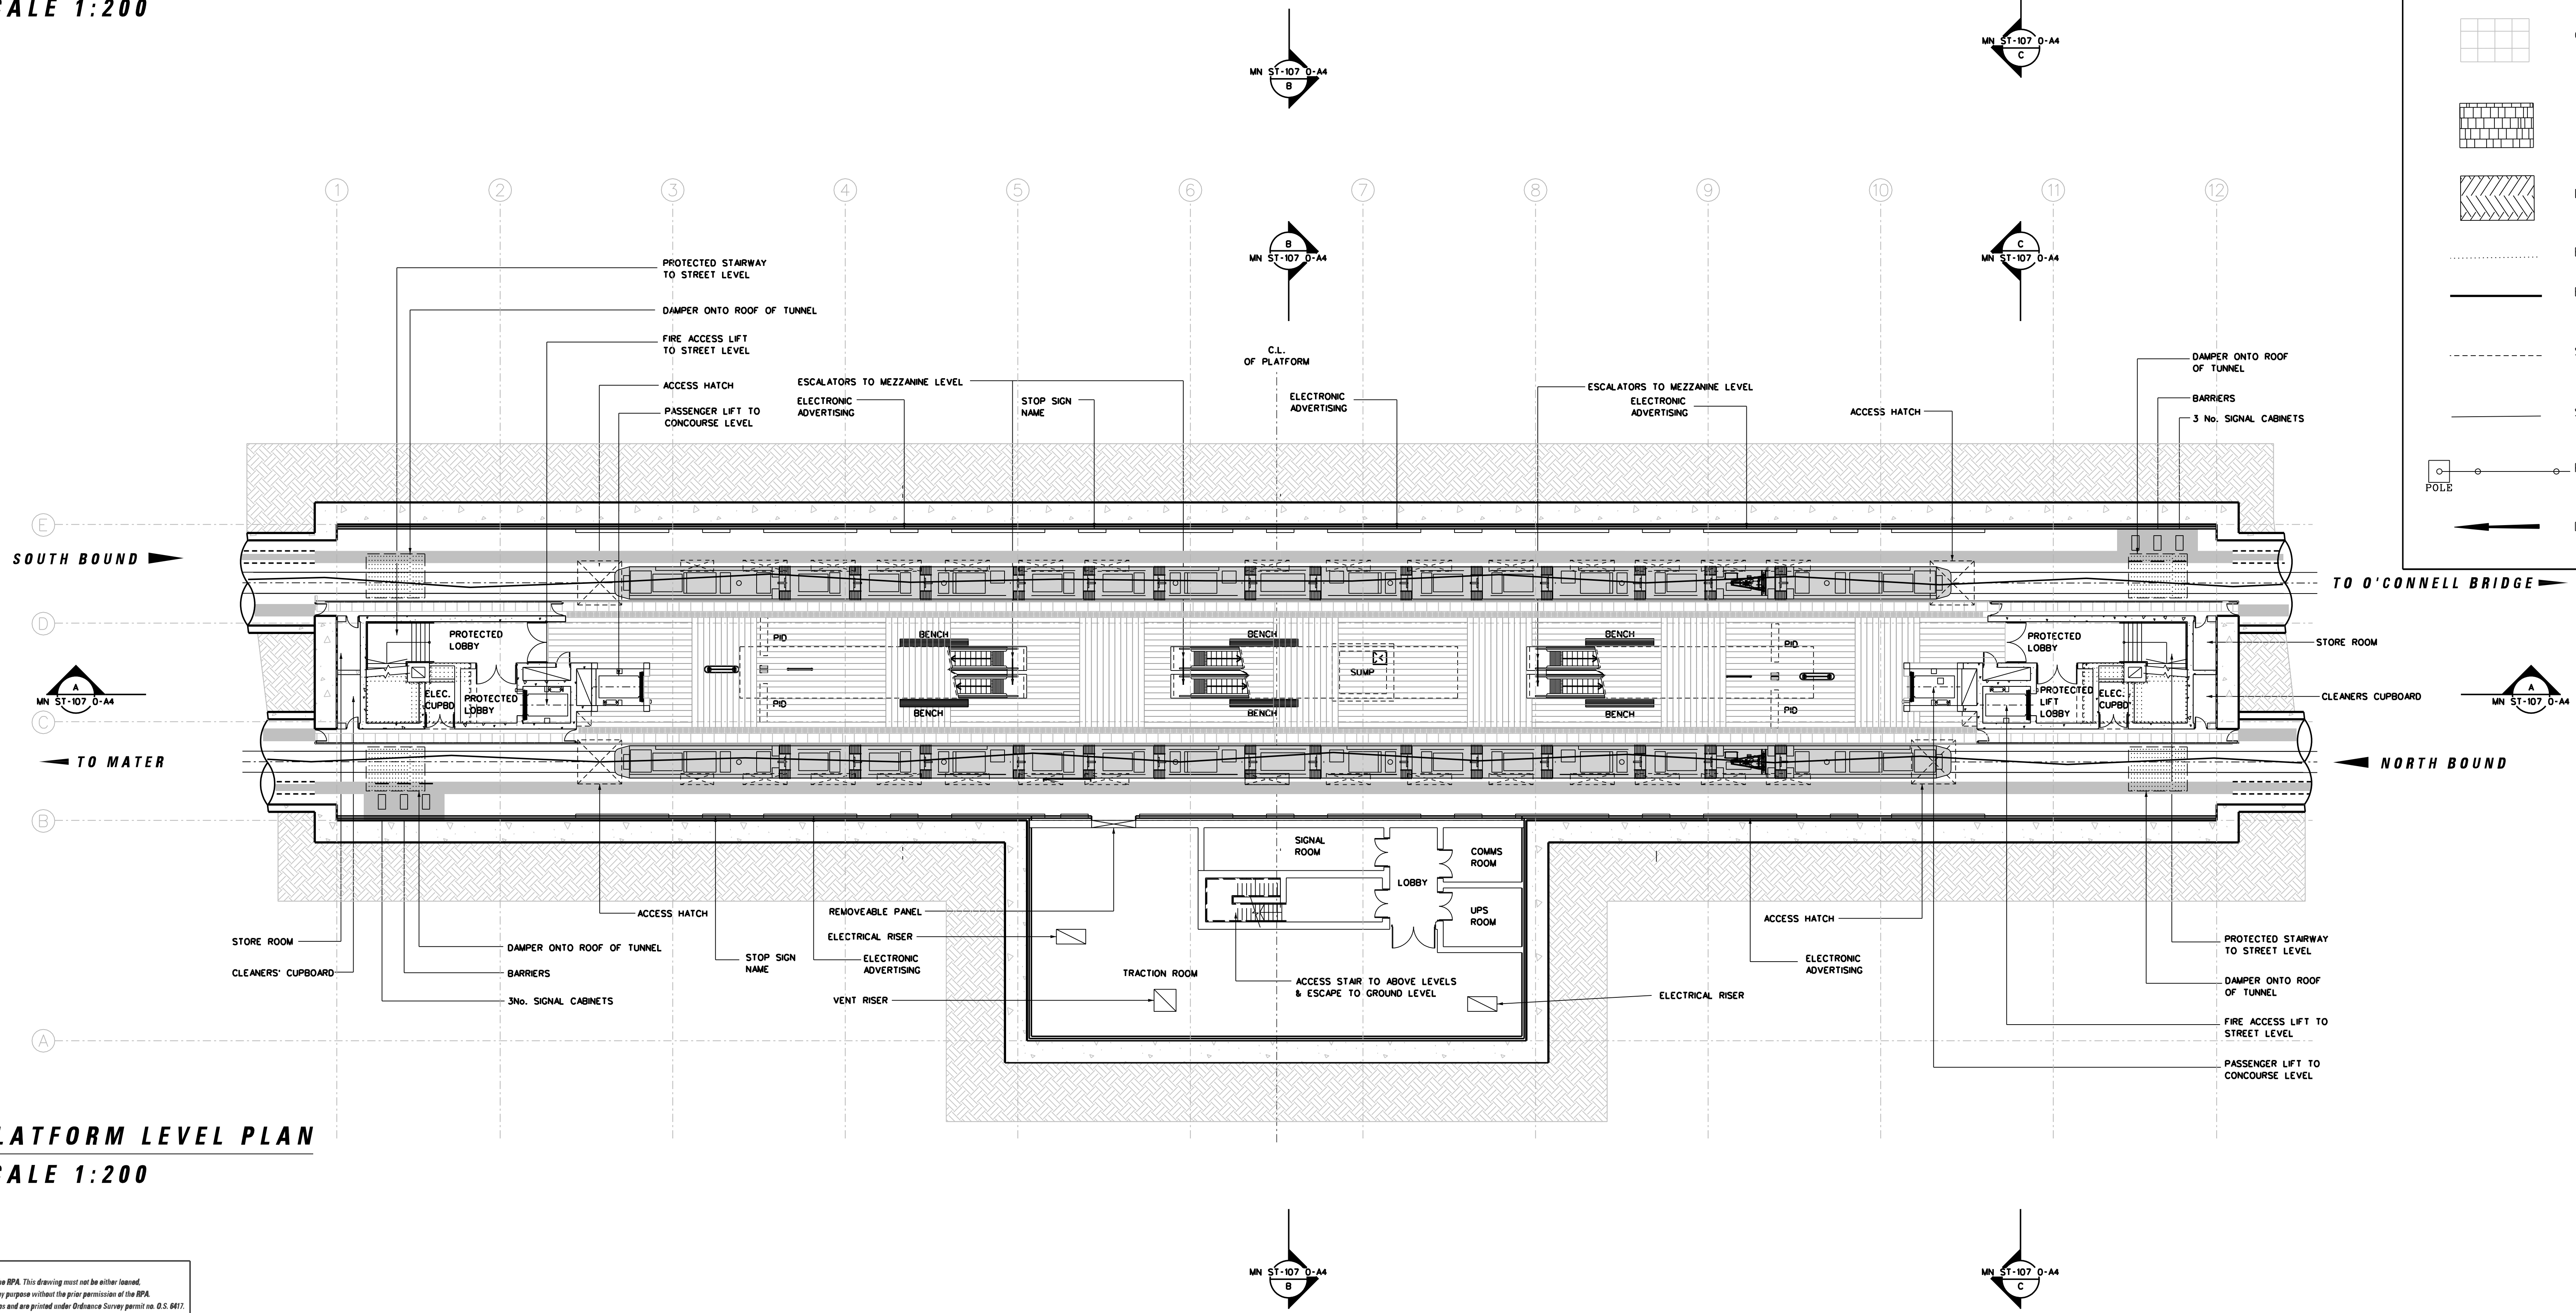

PLATFORM LEVEL PLAN
SCALE 1:200

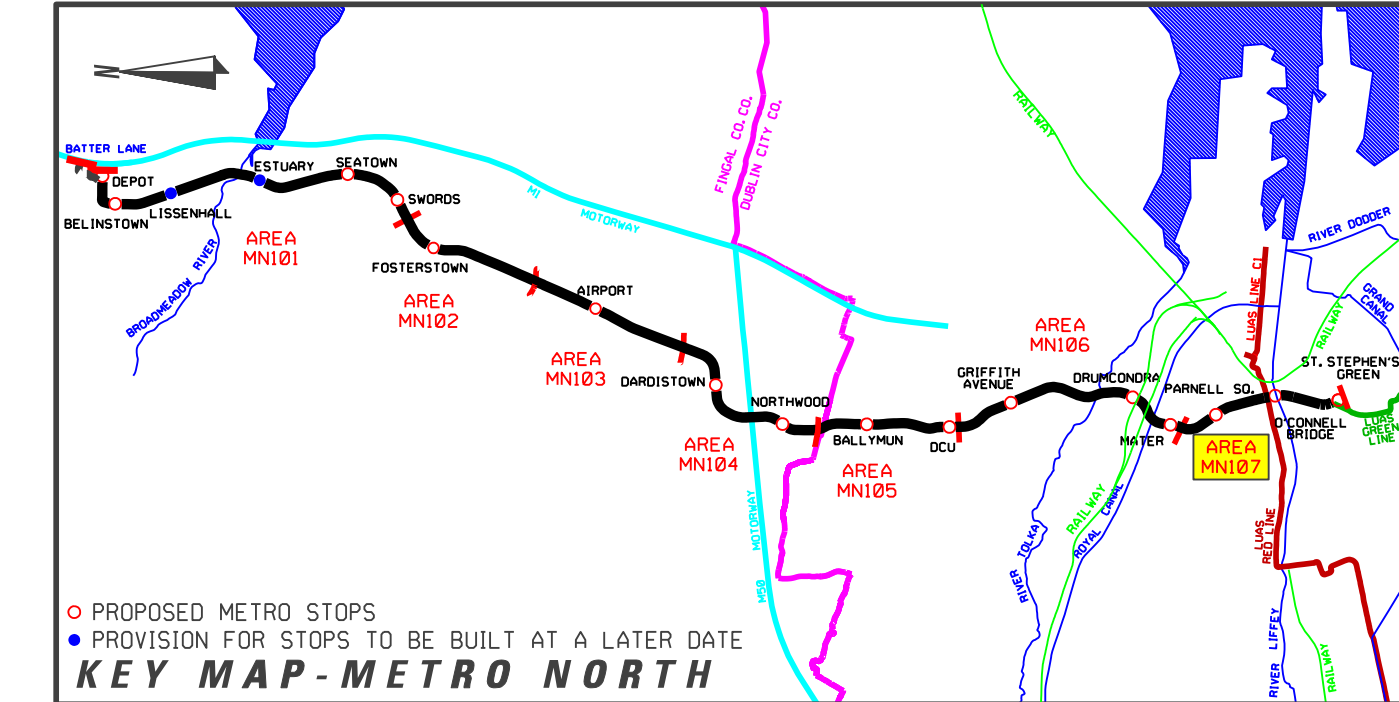

REVISION	DATE	MODIFICATION	STATUS	CHECKED/APPROVED

	Contact Us 100 Park Street Parnell Business Centre Parnell Street Auckland Central Phone +61 61 548 1488 Fax +61 61 548 1481 www.rpa.co.nz	
--	---	--

TITLE
RAILWAY WORKS
LINE MN - STRUCTURES
PARNELL SQUARE STOP
MEZZANINE & PLATFORM PLANS

PREPARED: RPA OFFICE	CHECKED: GEOFFREY FEATHERSTONE
SCALE: 1:200	APPROVED: ROBY O'CONNOR
DATE: AUGUST 2008	

AREA NO. 107	PLAN NO. MN-ST 107 0-A3	SUBJECT RAIL ORDER
------------------------	-----------------------------------	------------------------------

Copyright Railway Procurement Agency
 This drawing is confidential and the copyright in it is owned by the RPA. This drawing must not be either issued, copied or otherwise reproduced in whole or in part or used for any purpose without the prior permission of the RPA.
 All U.S. data used for plans is generated from U.S. digital data and was printed under Ordnance Survey permit no. 05-8817

INTERNAL DOCUMENT NUMBER	STAGE	LINE	CONTRACT	ELEMENT	OPW NO.	OPW REV.
	L	MN	000	TO	107003	A