




PLAN
SCALE: 1:200

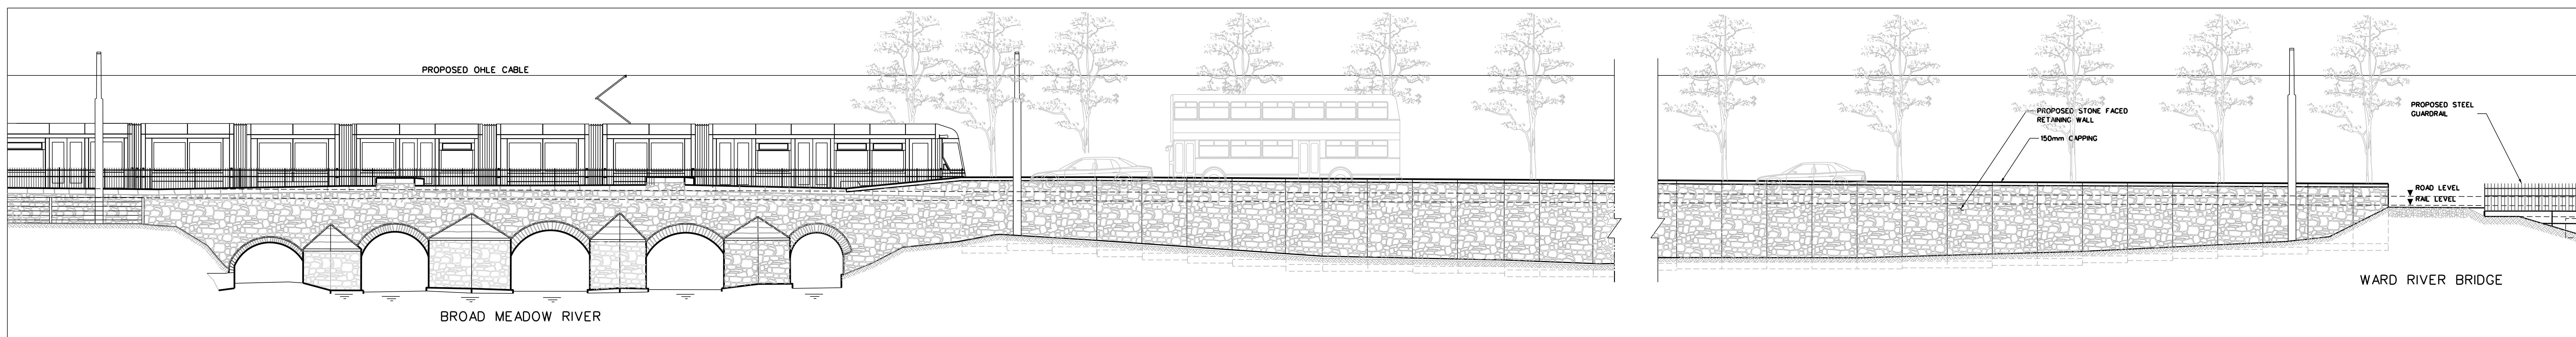

LISSENHALL BRIDGE ELEVATION A
SCALE 1:100

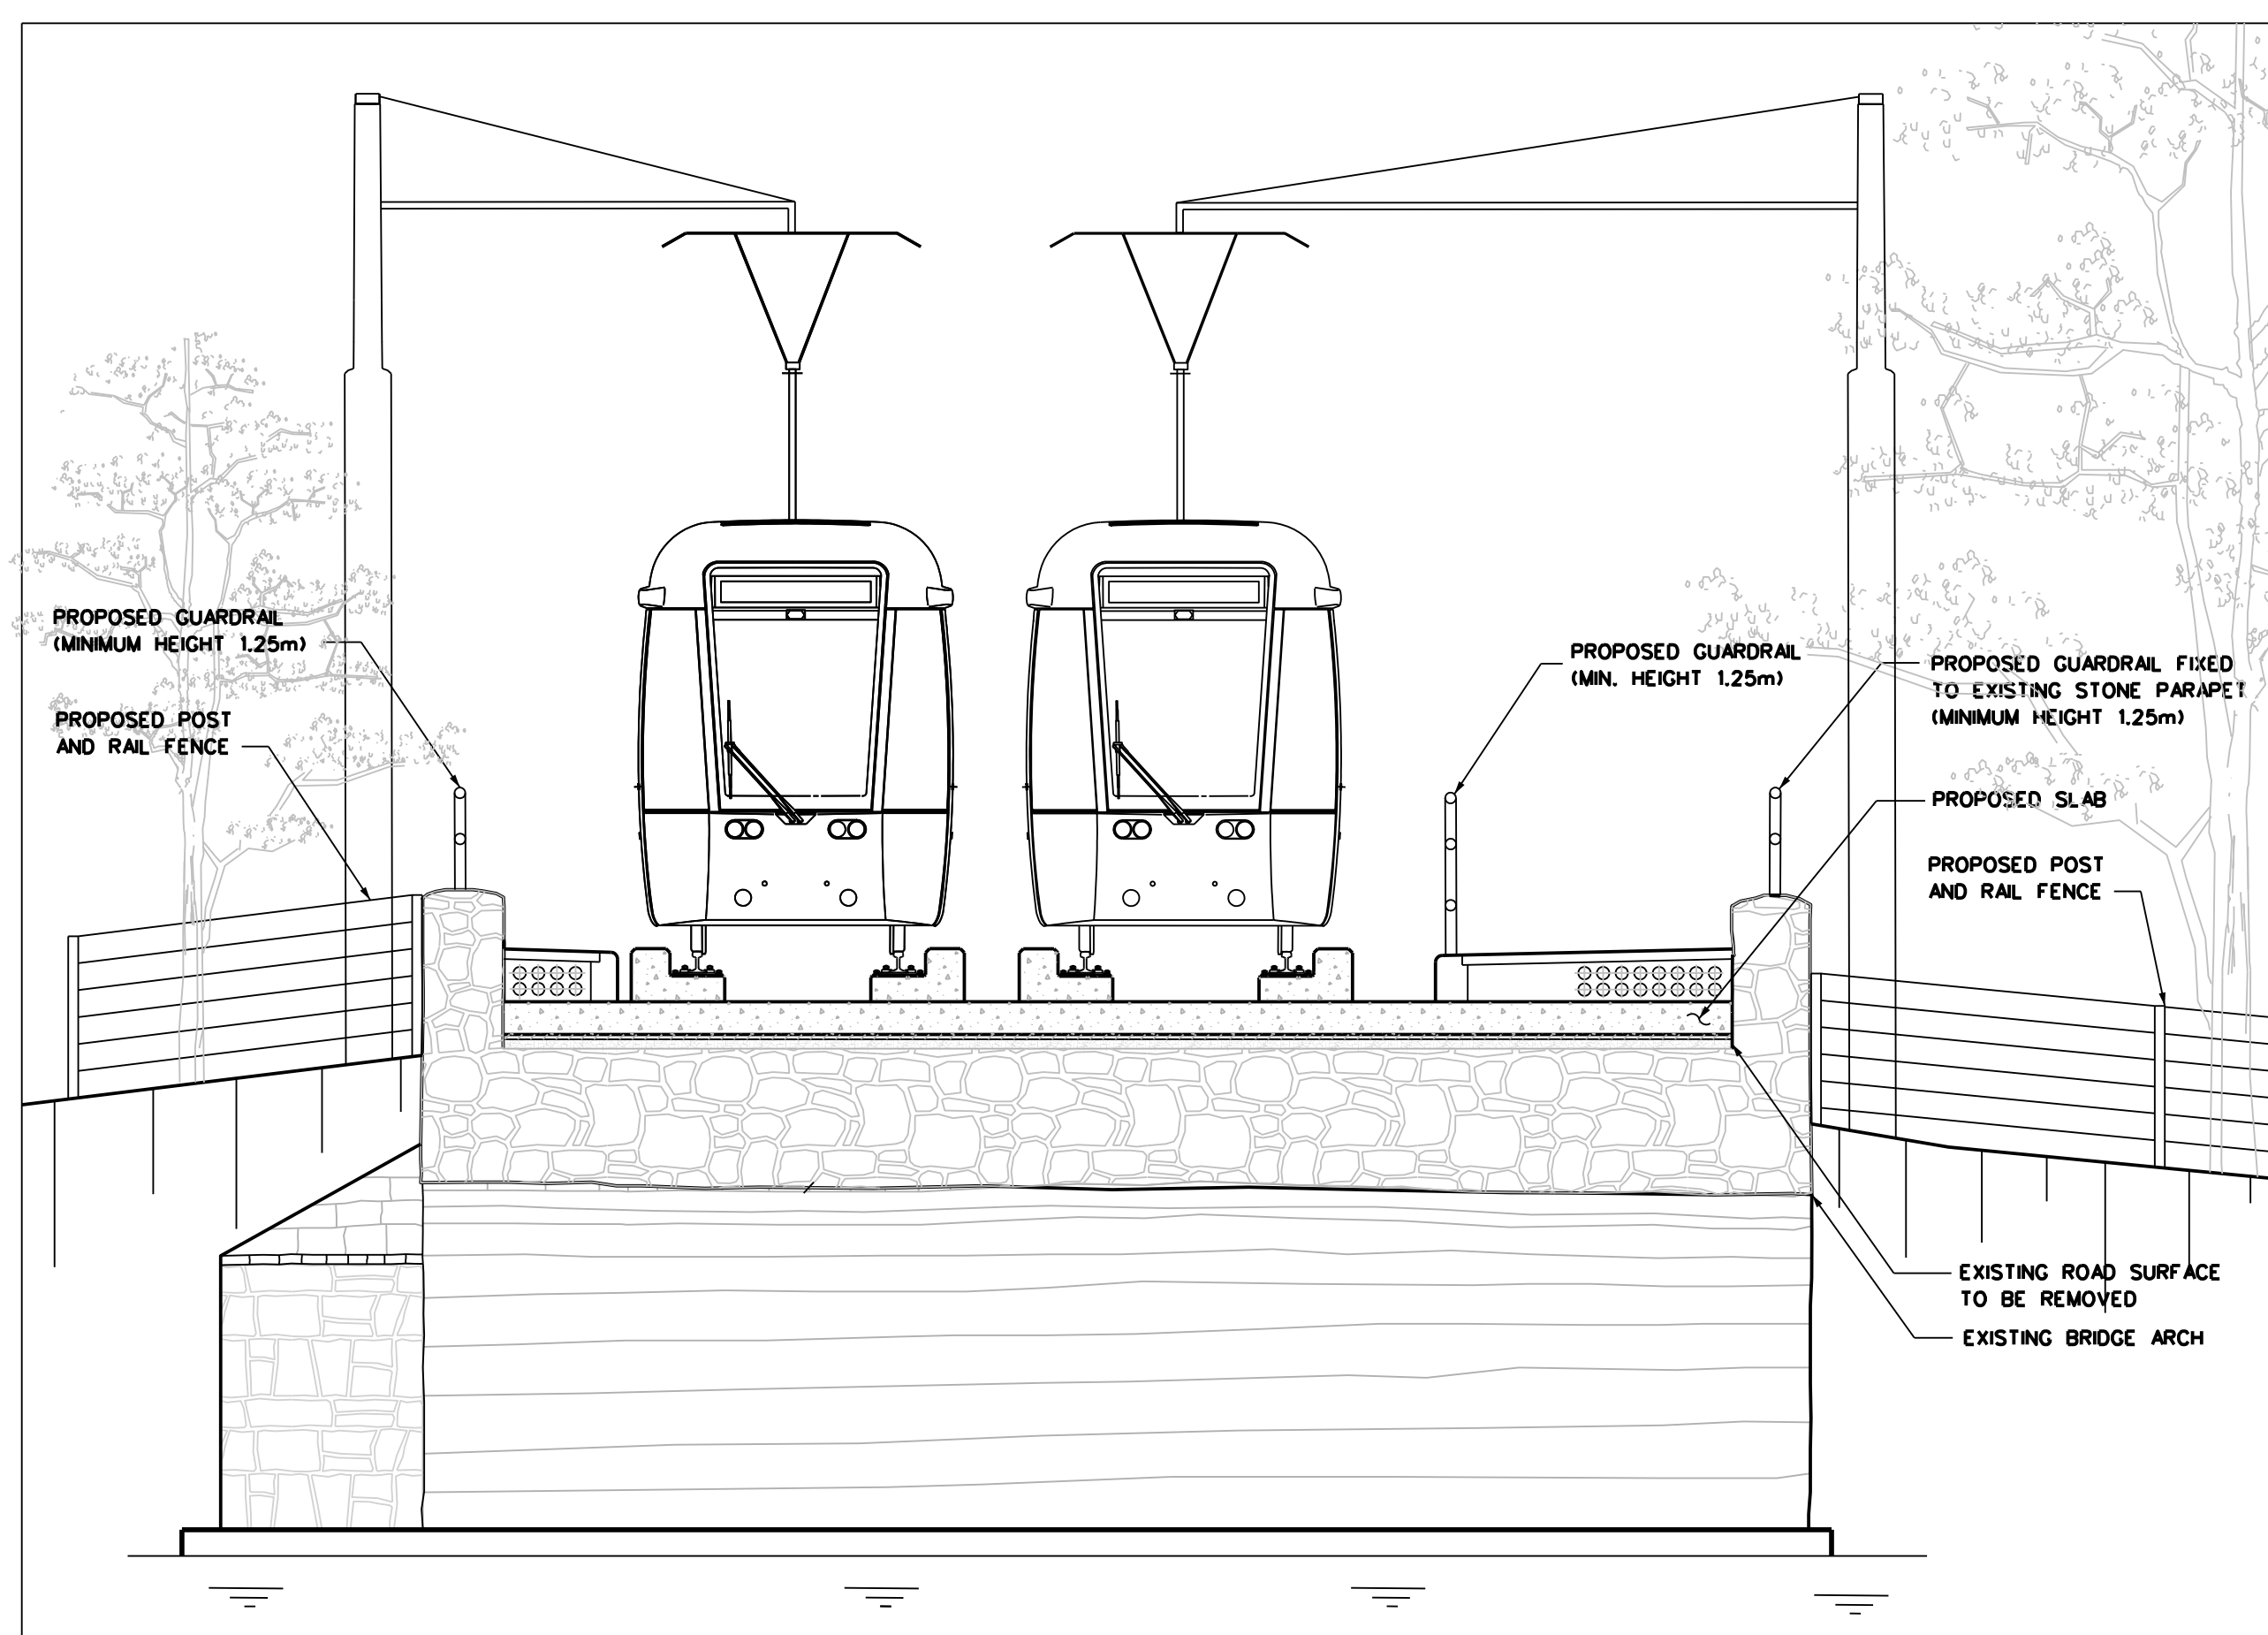


SECTION A-A
SCALE 1:50

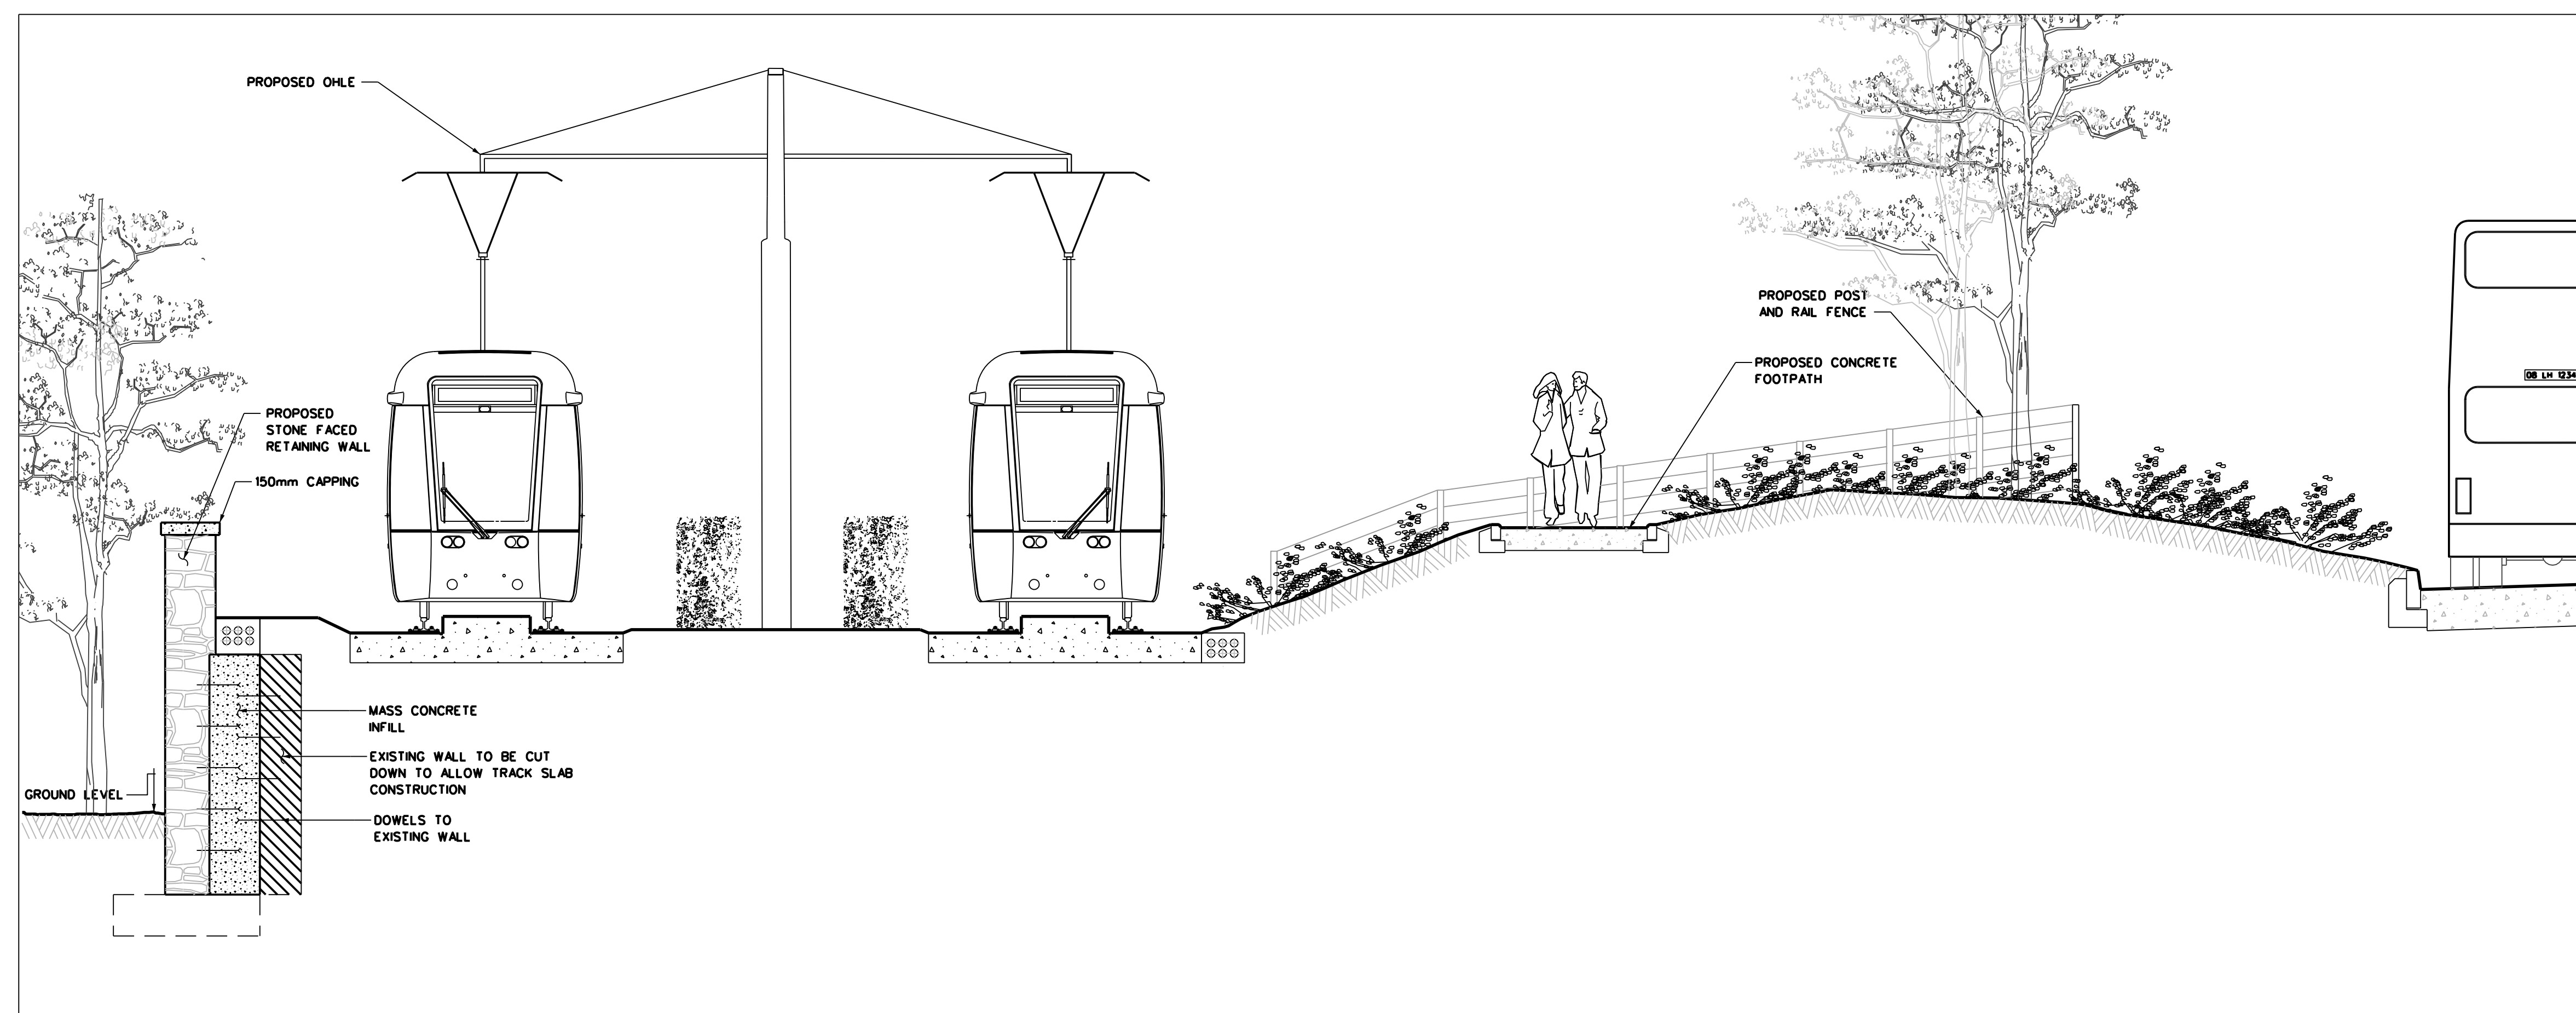

SECTION B-B
SCALE 1:50

REFERENCE RELATED DRAWINGS

FOR 1:500 PLAN DRAWING SEE
RAIL ORDER PLAN No.
MN-RO 101 F-G
(L/MN/000/GA/101007/A)

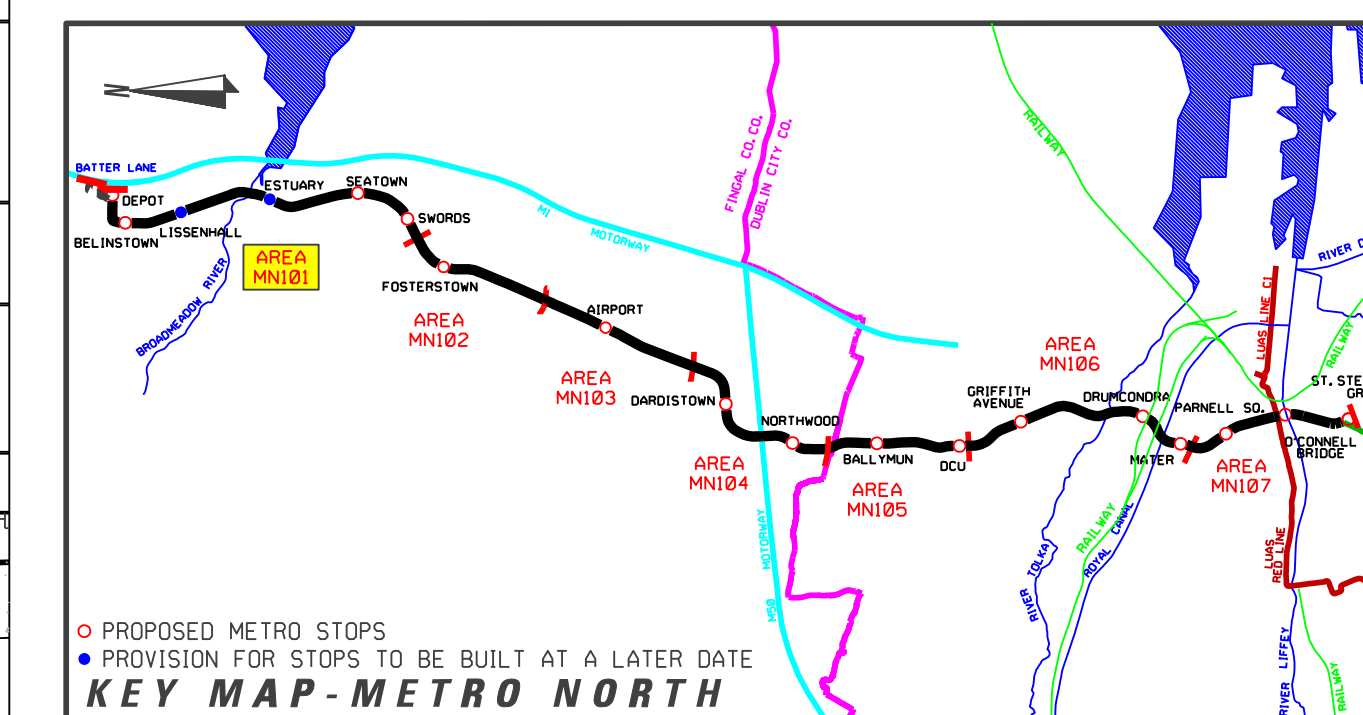

REVISION	DATE	MODIFICATION	STATUS	CHECKED/APPROVED

RPA Railway Procurement Agency
 CONTACT: 011 948 3444
 100 Park Road
 Parkville, Victoria 3042
 Phone: 03 948 3444
 Fax: 03 948 3444
 www.rpa.vic.gov.au

METRO

TITLE
RAILWAY WORKS
LINE MN - STRUCTURES
LISSENHALL BRIDGE

PREPARED: RPA OFFICE	CHECKED: GEOFFREY FEATHERSTONE
SCALE: 1:200, 1:100, 1:50	APPROVED: ROBY O'CONNOR
DATE: AUGUST 2008	

AREA NO. 101	PLAN NO. MN-BR 101 F-G1	SUBJECT: RAIL ORDER
------------------------	----------------------------	------------------------

Copyright Railway Procurement Agency
 This drawing is confidential and the copyright in it is owned by the RPA. This drawing must not be either issued, copied or otherwise reproduced or used in any way without the prior permission of the RPA.
 All U.S. data used for plans is generated from U.S. digital data and was printed under Ordnance Survey permit no. 05-8817

INTERNAL DOCUMENT NUMBER	STAGE	LINE	CONTRACT	ELEMENT	DRW NO	DRW REV
	L	MN	000	BS	101001	A