



PLAN  
SCALE 1:500

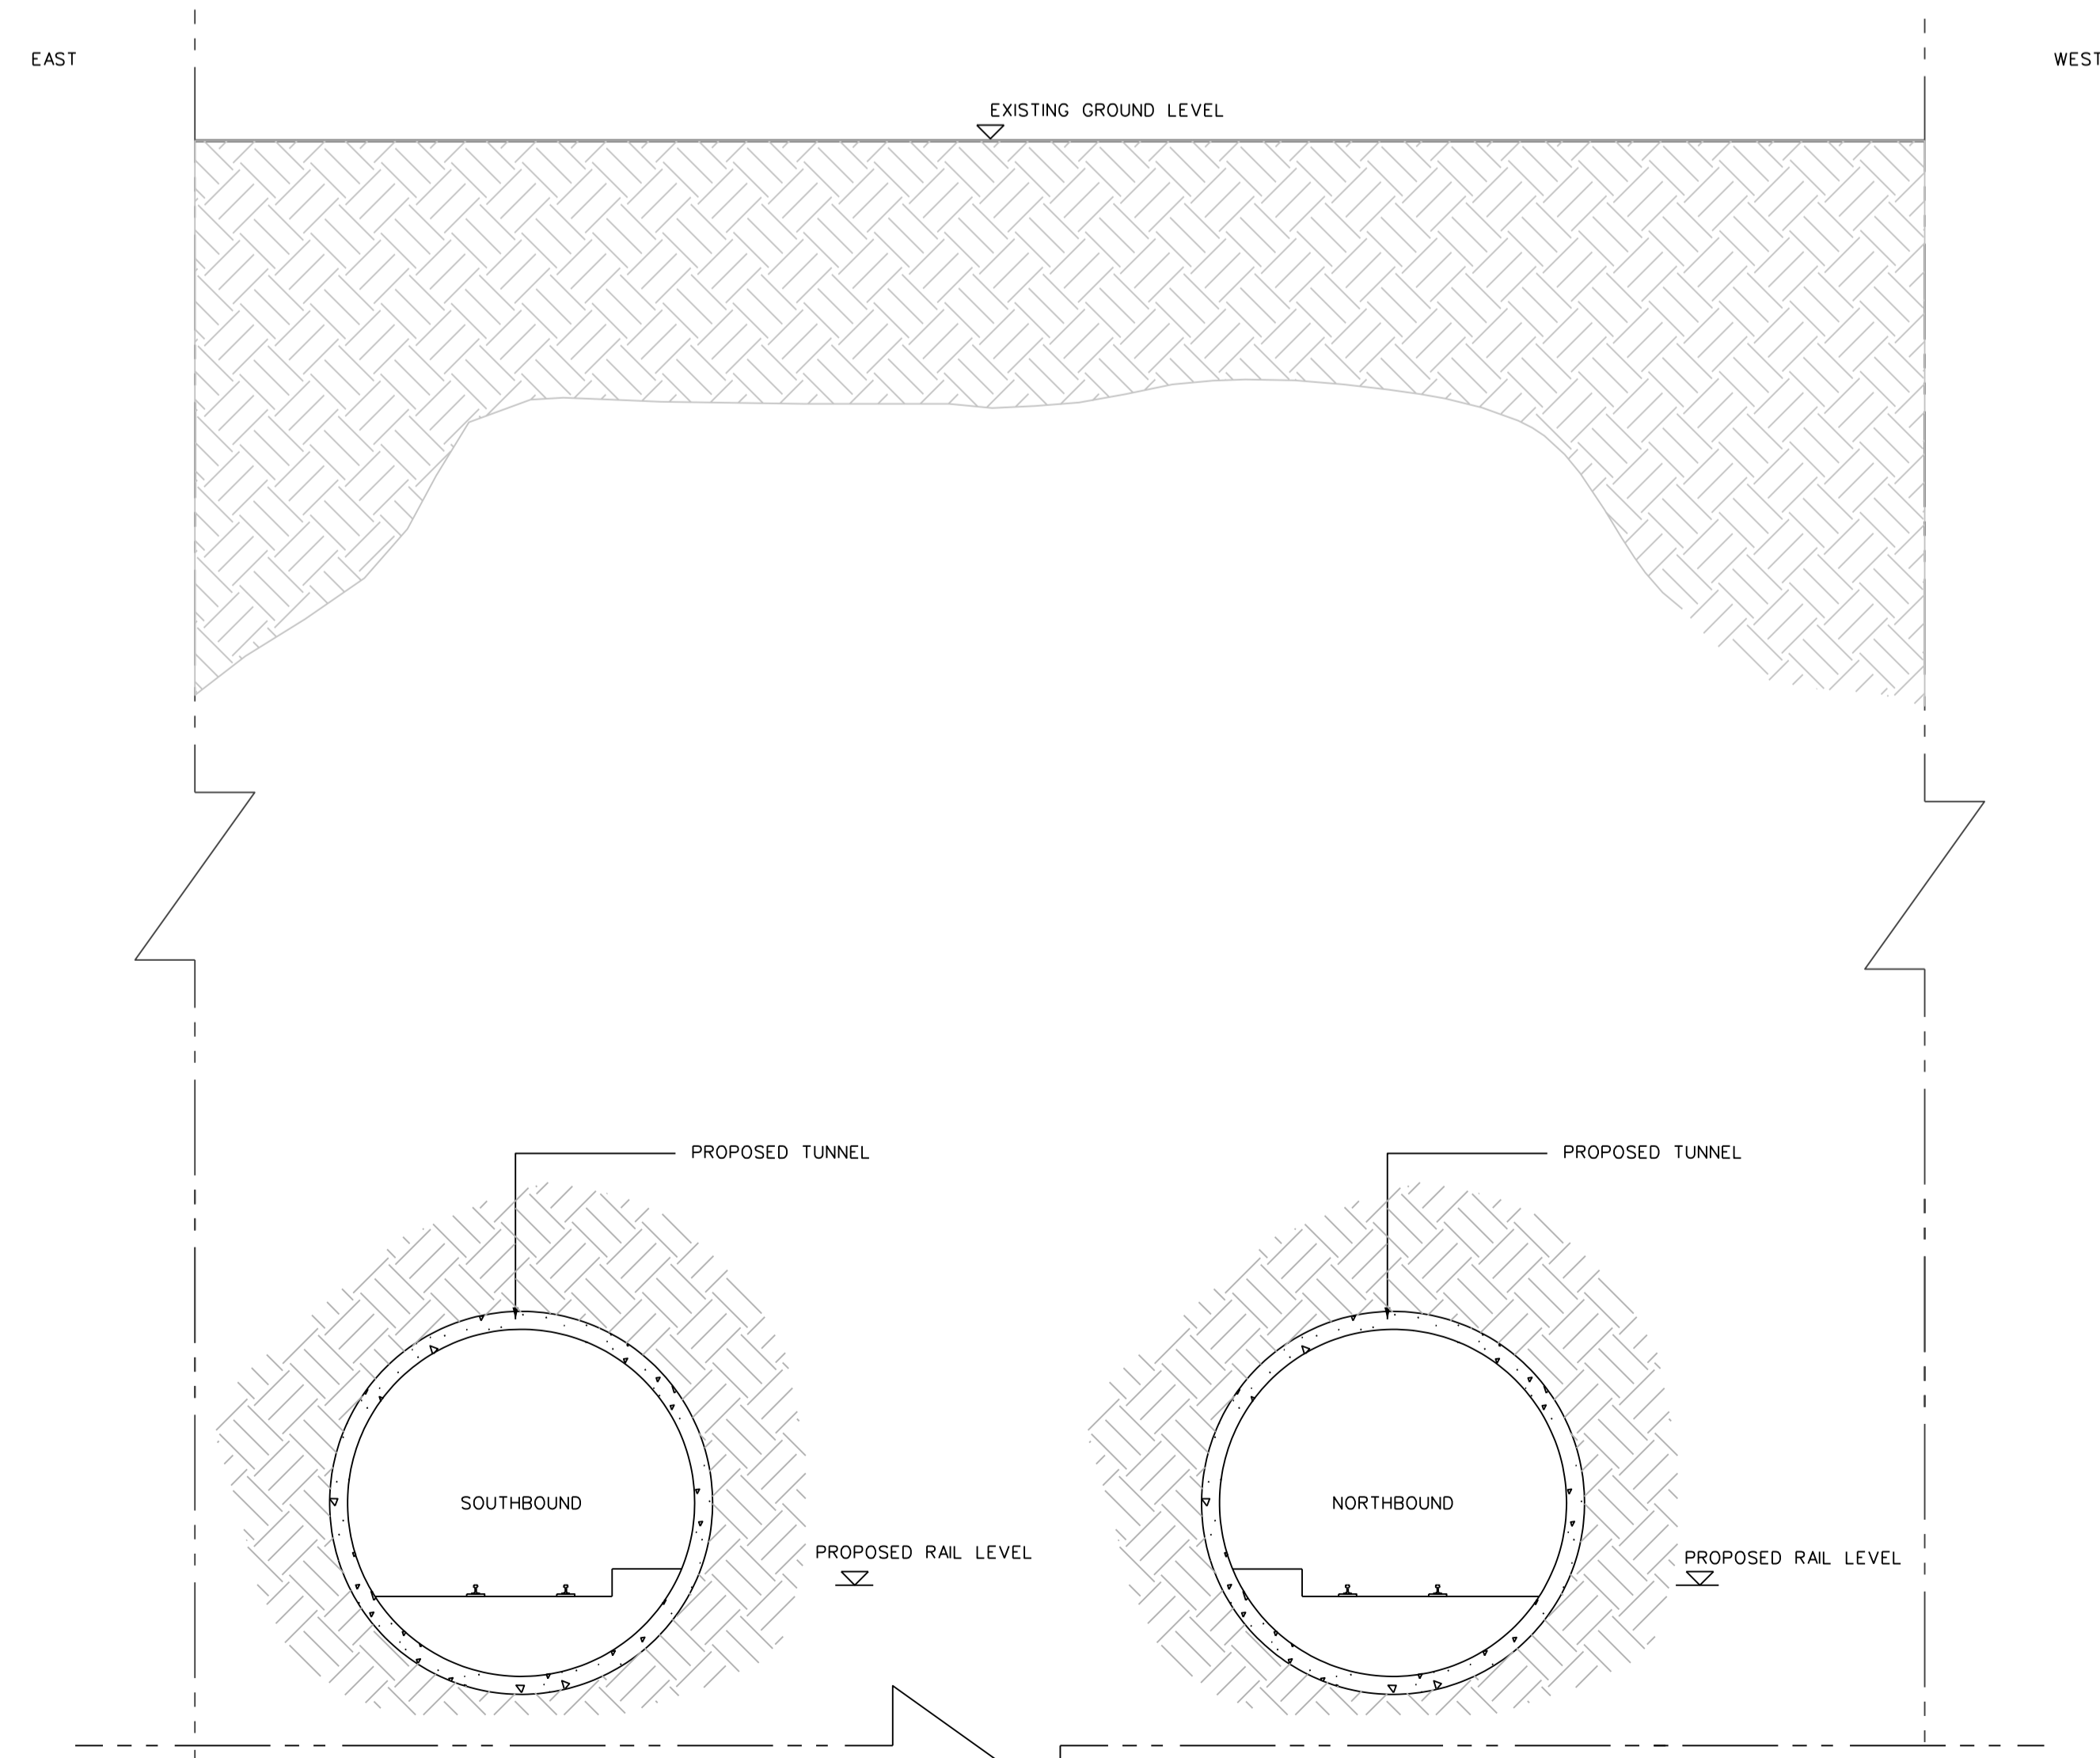

CROSS SECTION 06-07  
SCALE 1:100

DRAWING LEGEND	
	D.H.L.E. BUILDING FIXING
	PROPOSED OVER HEAD LINE EQUIPMENT (D.H.L.E.)
	POSITIONS OF POLES AND FIXINGS (SUBJECT TO SITE CONDITIONS AND DESIGN DEVELOPMENT)
	ANTICIPATED TRAFFIC FLOW
	PROPOSED REMOVAL OF TREES
	EXISTING TREES
	METRO STOP PLATFORM (OVERGROUND)
	NEW EDGE OF TRAFFIC LINE
	EXISTING KERB TO BE REMOVED
	METRO RAIL TRACKS (OVERGROUND)
	SHARED RUNNING WITH ROAD TRAFFIC (TYPE OF TRAFFIC INDICATED ON DRAWING)
	SEGREGATED RUNNING OR PROTECTED RUNNING
	NEW EDGE OF TRAFFIC LINE
	METRO STOP PLATFORM (UNDERGROUND)
	METRO RAIL TRACKS (UNDERGROUND)
	METRO TUNNEL EXTENTS

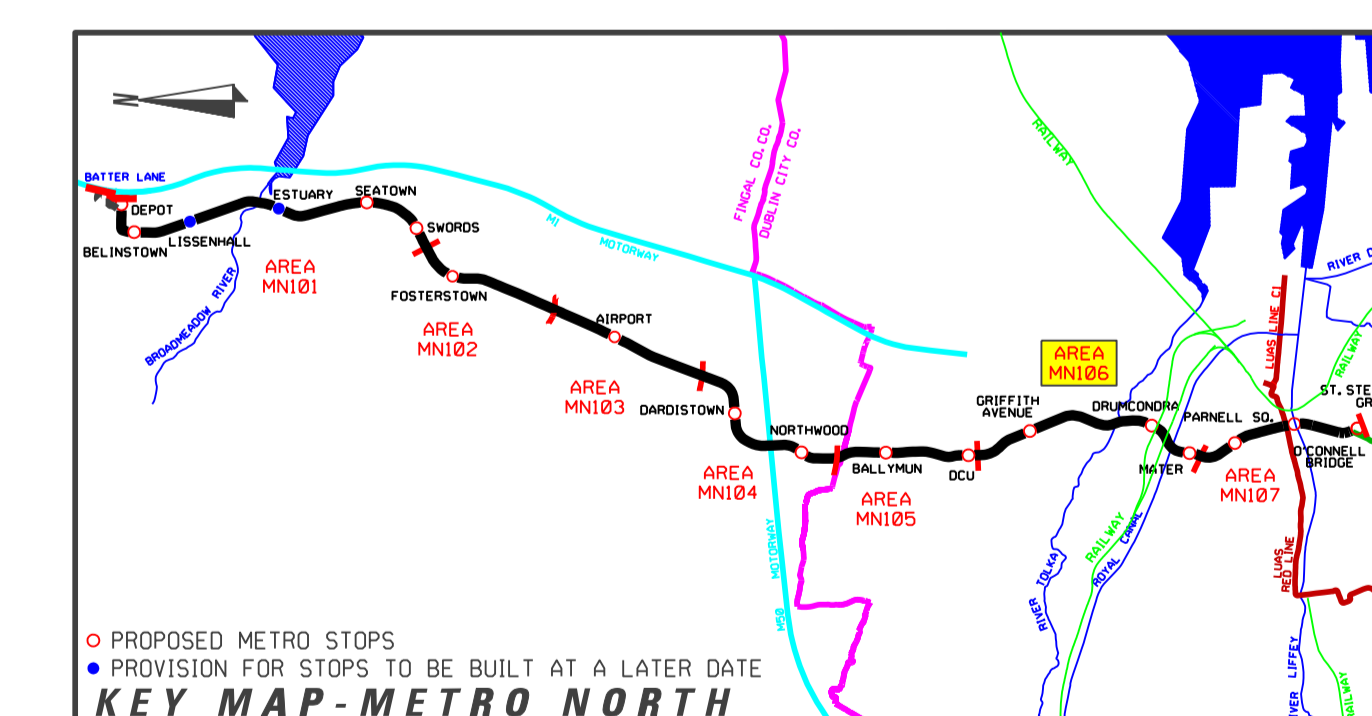

REVISION	DATE	MODIFICATION	STATUS	CHECKED/APPROVED

**RPA**  
Railway Procurement Agency

**METRO**

**RAILWAY WORKS**  
LINE MN - ALIGNMENT DETAILS  
DARGLE ROAD TO ST. ANNE'S ROAD NORTH

PREPARED: RPA OFFICE	CHECKED: GEOFFREY FEATHERSTONE
SCALE: 1:500	APPROVED: RORY O'DONOHUE
DATE: AUGUST 2008	

AREA NO. <b>106</b>	PLAN NO. MN-RO 106 E-F	SUBJECT RAIL ORDER
------------------------	---------------------------	-----------------------

Copyright Railway Procurement Agency  
This drawing is confidential and the copyright is reserved by the RPA. This drawing must not be either issued, copied or otherwise reproduced or referred to in any way without the prior permission of the RPA.  
All D.S. data used for plans is generated from D.S. digitalized maps and was printed under Ordnance Survey permit no. 03.0017

INTERNAL DOCUMENT NUMBER	STAGE	LINE	CONTRACT	ELEMENT	DRW. NO.	DRW. REV.
	L	MN	000	GA	106006	A