



PLAN  
SCALE 1:500

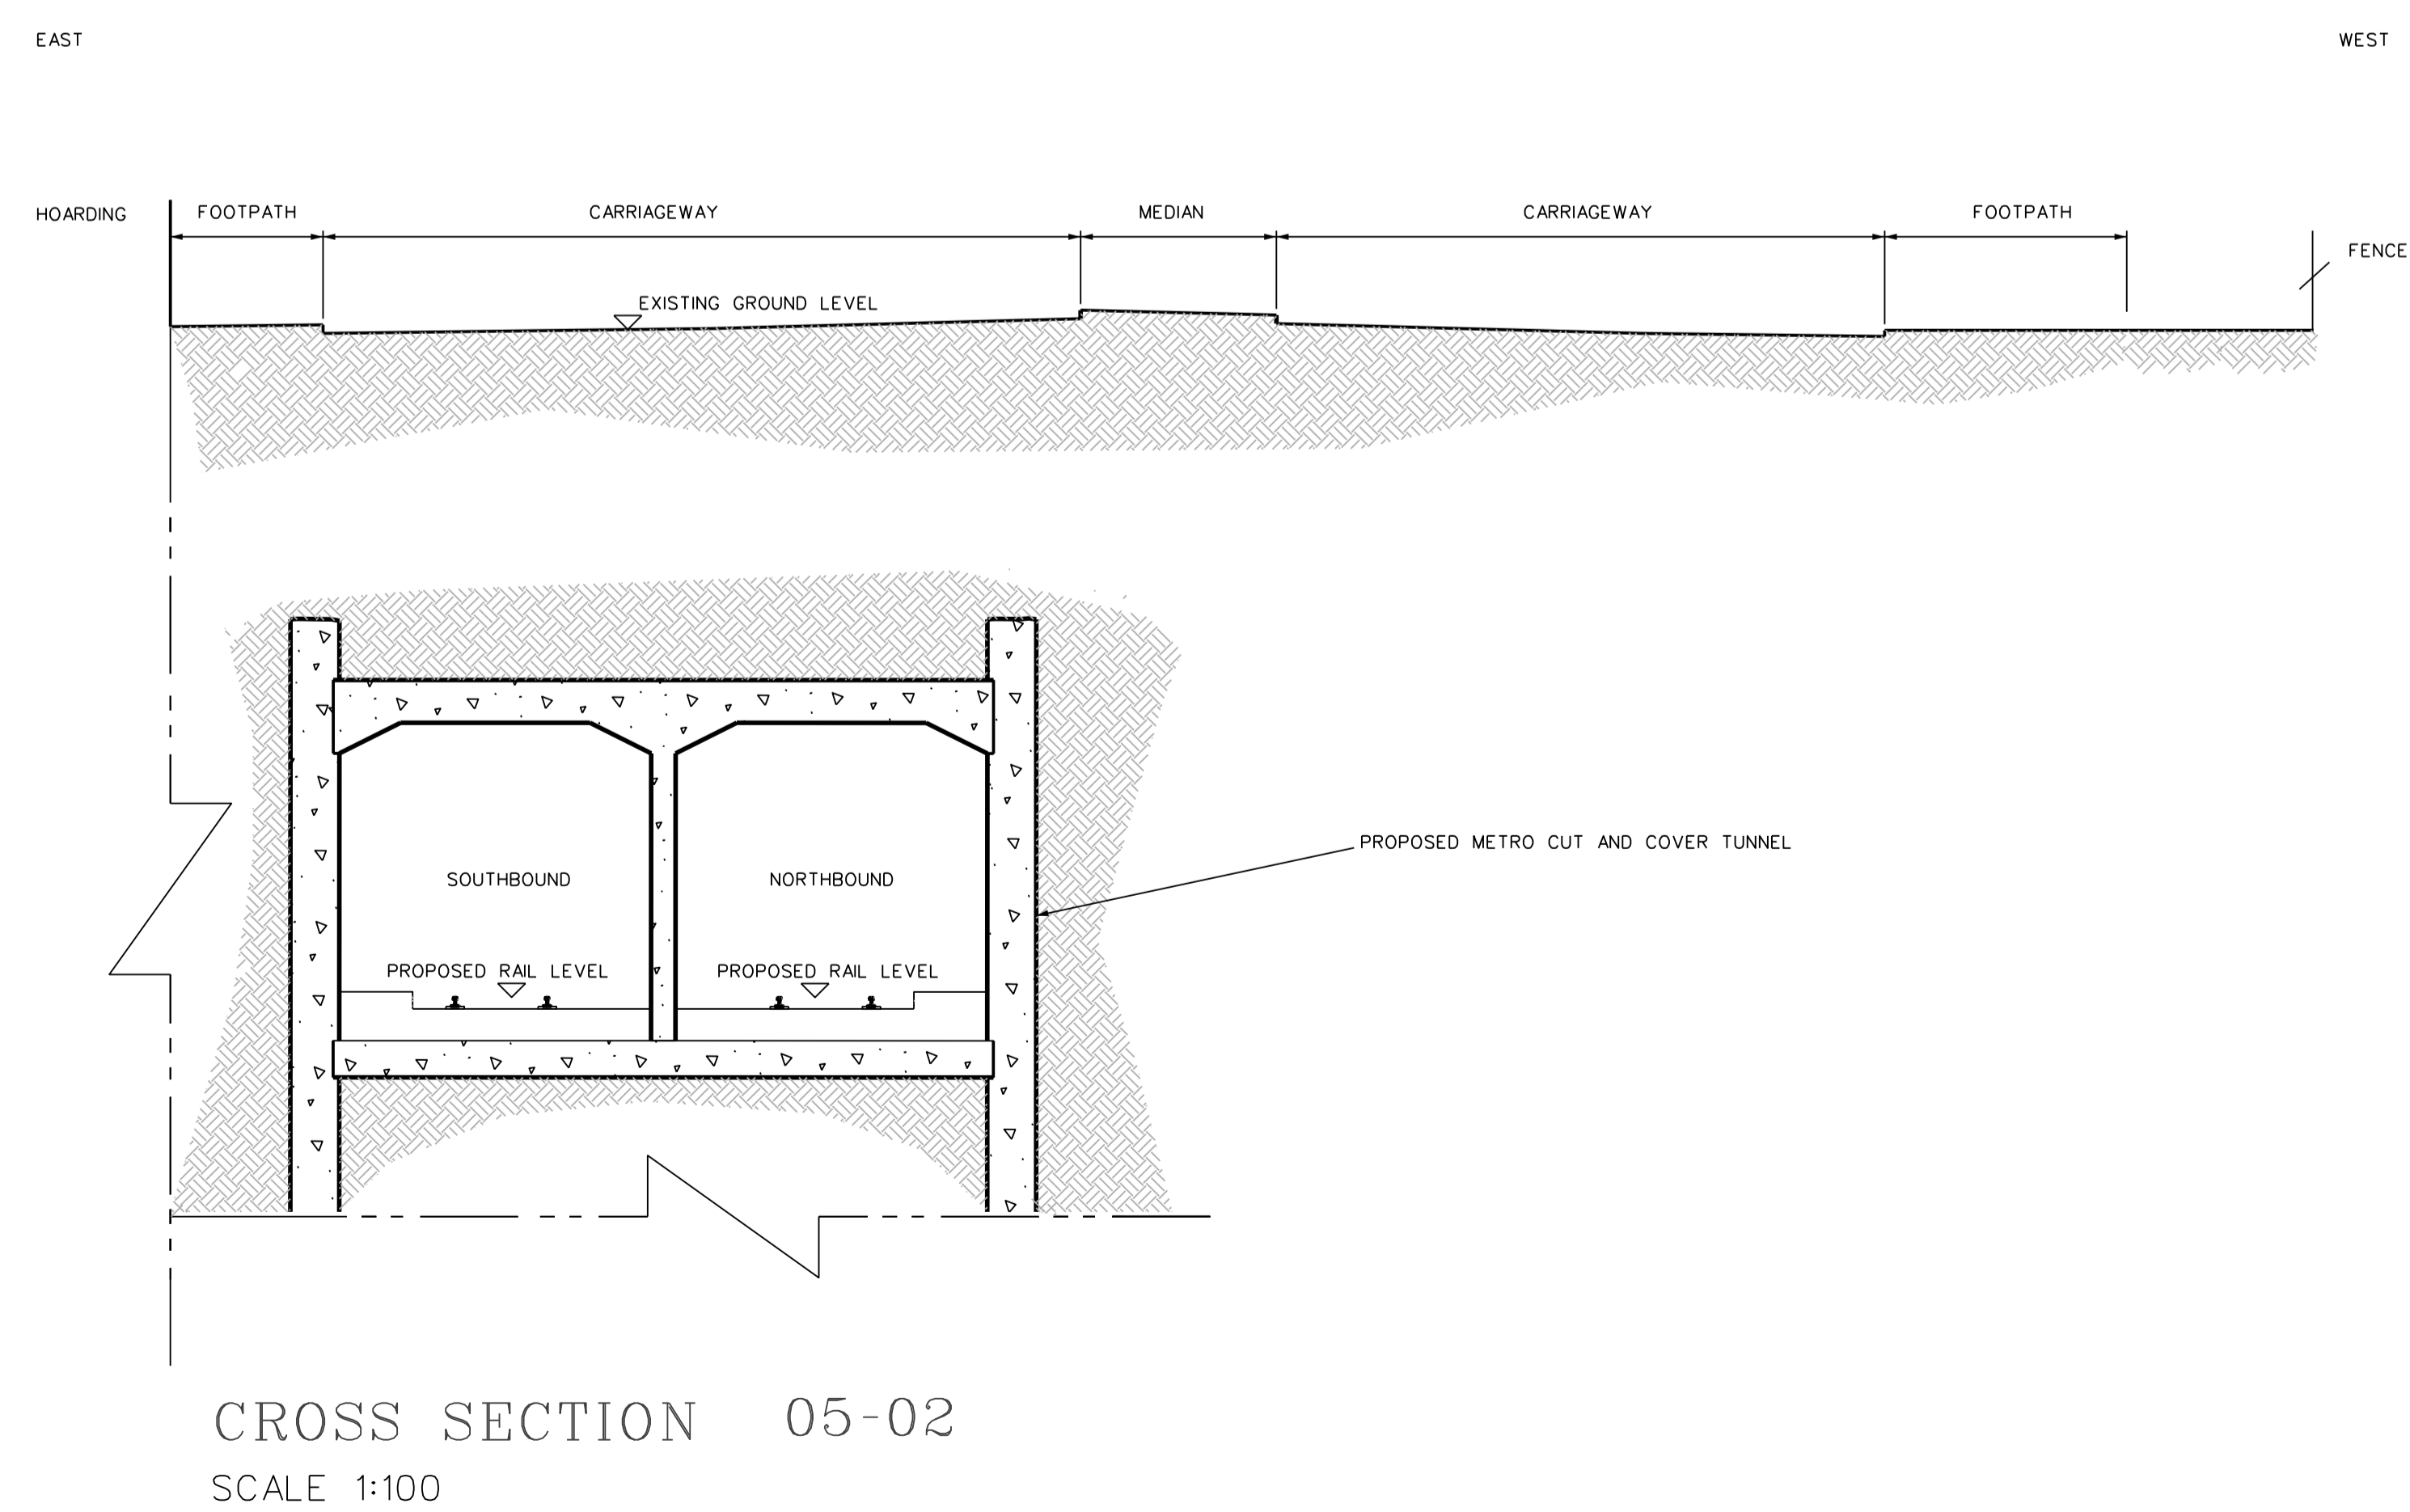

**DRAWING LEGEND**

- PROPOSED OVER HEAD LINE EQUIPMENT (O.H.L.E.)
- POSITIONS OF POLES AND FIXINGS SUBJECT TO SITE CONDITIONS AND DESIGN DEVELOPMENT
- PROPOSED REMOVAL OF TREES
- EXISTING TREES
- ANTICIPATED TRAFFIC FLOW
- METRO STOP PLATFORM (OVERGROUND)
- NEW EDGE OF TRAFFIC LINE
- EXISTING KERB TO BE REMOVED
- METRO RAIL TRACKS (OVERGROUND)
- EDGE OF SHEET PATH
- SHARED RUNNING WITH ROAD TRAFFIC (TYPE OF TRAFFIC INDICATED ON DRAWING)
- SEGREGATED RUNNING OR PROTECTED RUNNING
- NEW EDGE OF TRAFFIC LINE
- METRO STOP PLATFORM (UNDERGROUND)
- METRO RAIL TRACKS (UNDERGROUND)
- METRO TUNNEL EXTENTS

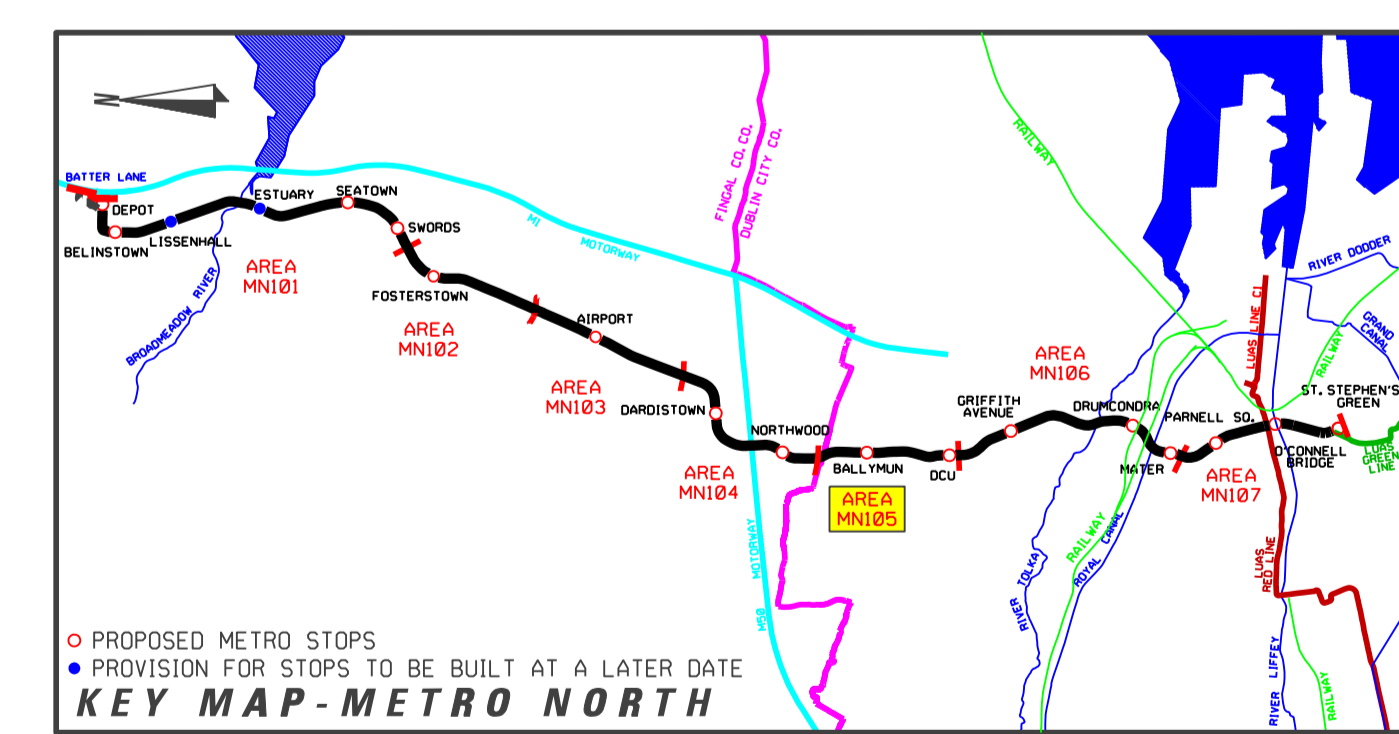

REVISION	DATE	MODIFICATION	STATUS	CHECKED/APPROVED

**RPA** Railway Procurement Agency

Orientation:  
 001 Paul Street  
 Parnass Business Centre  
 Dublin 6, Ireland  
 Phone: +353 1 468 1888  
 Fax: +353 1 468 1881  
 www.rpa.ie

**METRO**

**RAILWAY WORKS**  
 LINE MN - ALIGNMENT DETAILS  
 COUNTRY ROAD TO GATEWAY CRESCENT

PREPARED: RPA OFFICE	CHECKED: GEOFFREY FEATHERSTONE
SCALES: 1:500	APPROVED: RORY O'DONNOR
DATE: AUGUST 2008	

AREA NO. <b>105</b>	PLAN NO. MN-RO 105 A-B	SUBJECT RAIL ORDER
------------------------	---------------------------	-----------------------

Copyright Railway Procurement Agency  
 This drawing is confidential and the copyright is reserved by the RPA. This drawing must not be either issued, copied or otherwise reproduced in whole or in part or used for any purpose without the prior permission of the RPA.  
 All D.S. data used for plans is generated from D.S. digital maps and was provided under Ordnance Survey permit no. 03.8812

INTERNAL DOCUMENT NUMBER	STAGE	LINE	CONTRACT	ELEMENT	DRW. NO.	DRW. REV.
	L	MN	000	GA	105002	A