



NOTE:
TEMPORARY PEDESTRIAN CROSSING TO BE PROVIDED FOR THE DURATION OF CONSTRUCTION

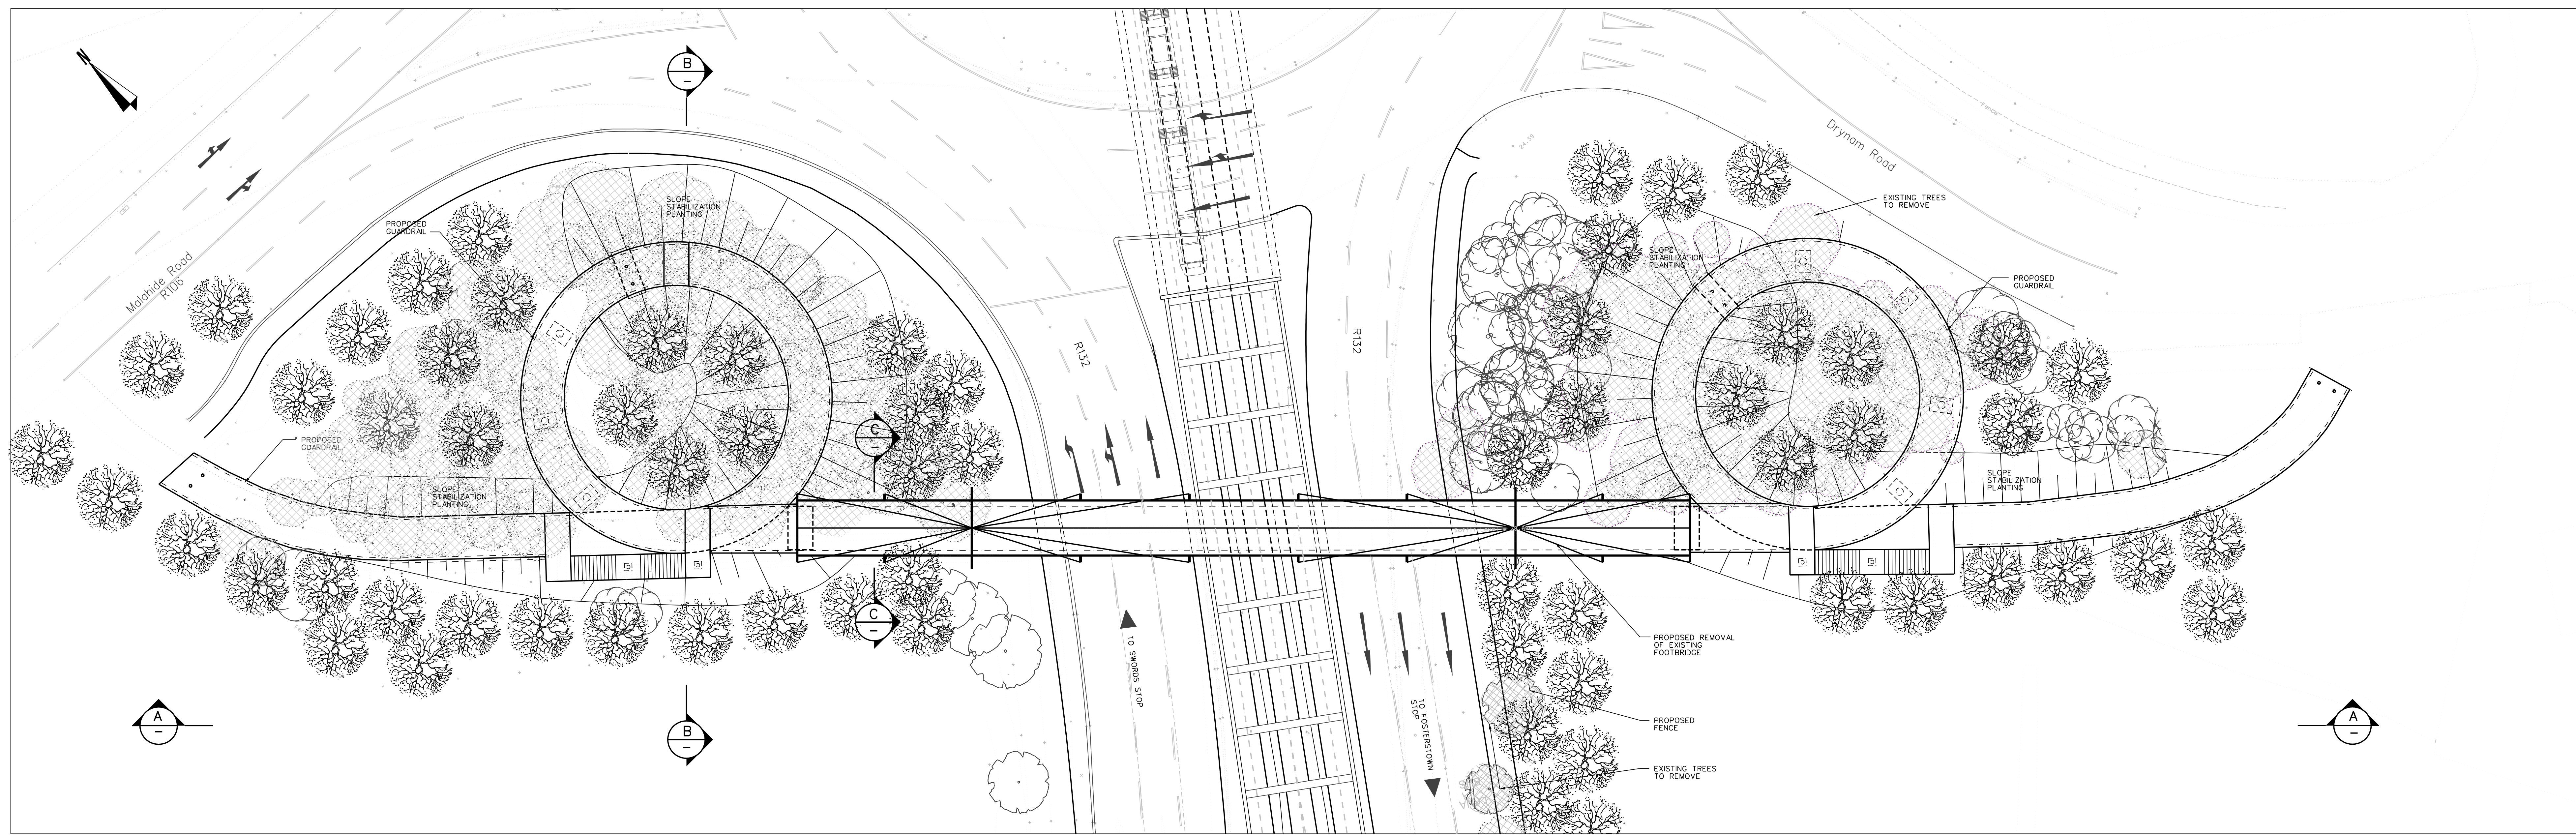


PLAN
SCALE 1:200

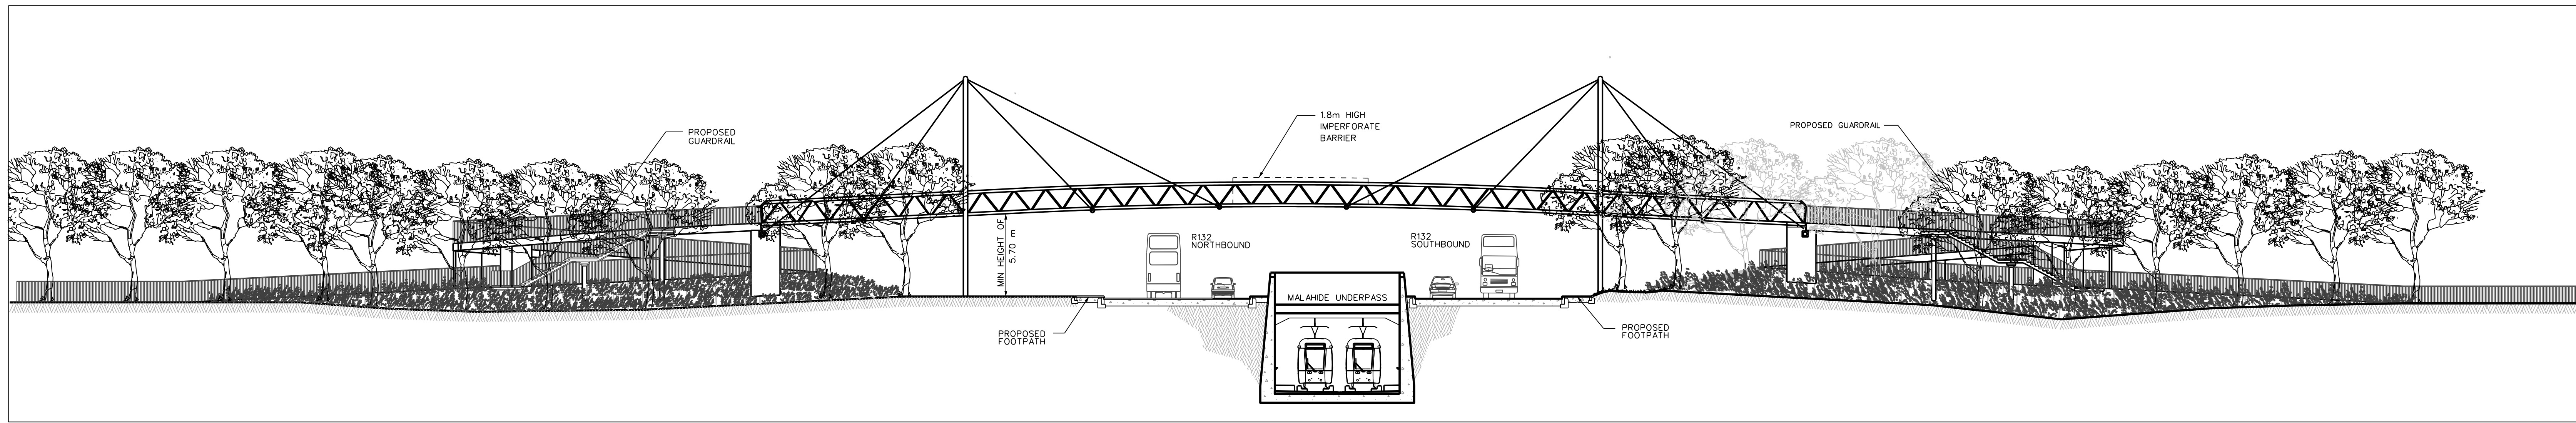


SECTIONAL ELEVATION A-A
SCALE 1:200


REFERENCE RELATED DRAWINGS
FOR 1:500 PLAN DRAWING SEE
RAIL ORDER PLAN No.
MN-RO 101 K-0
(L/MN/000/GA/101011/A)

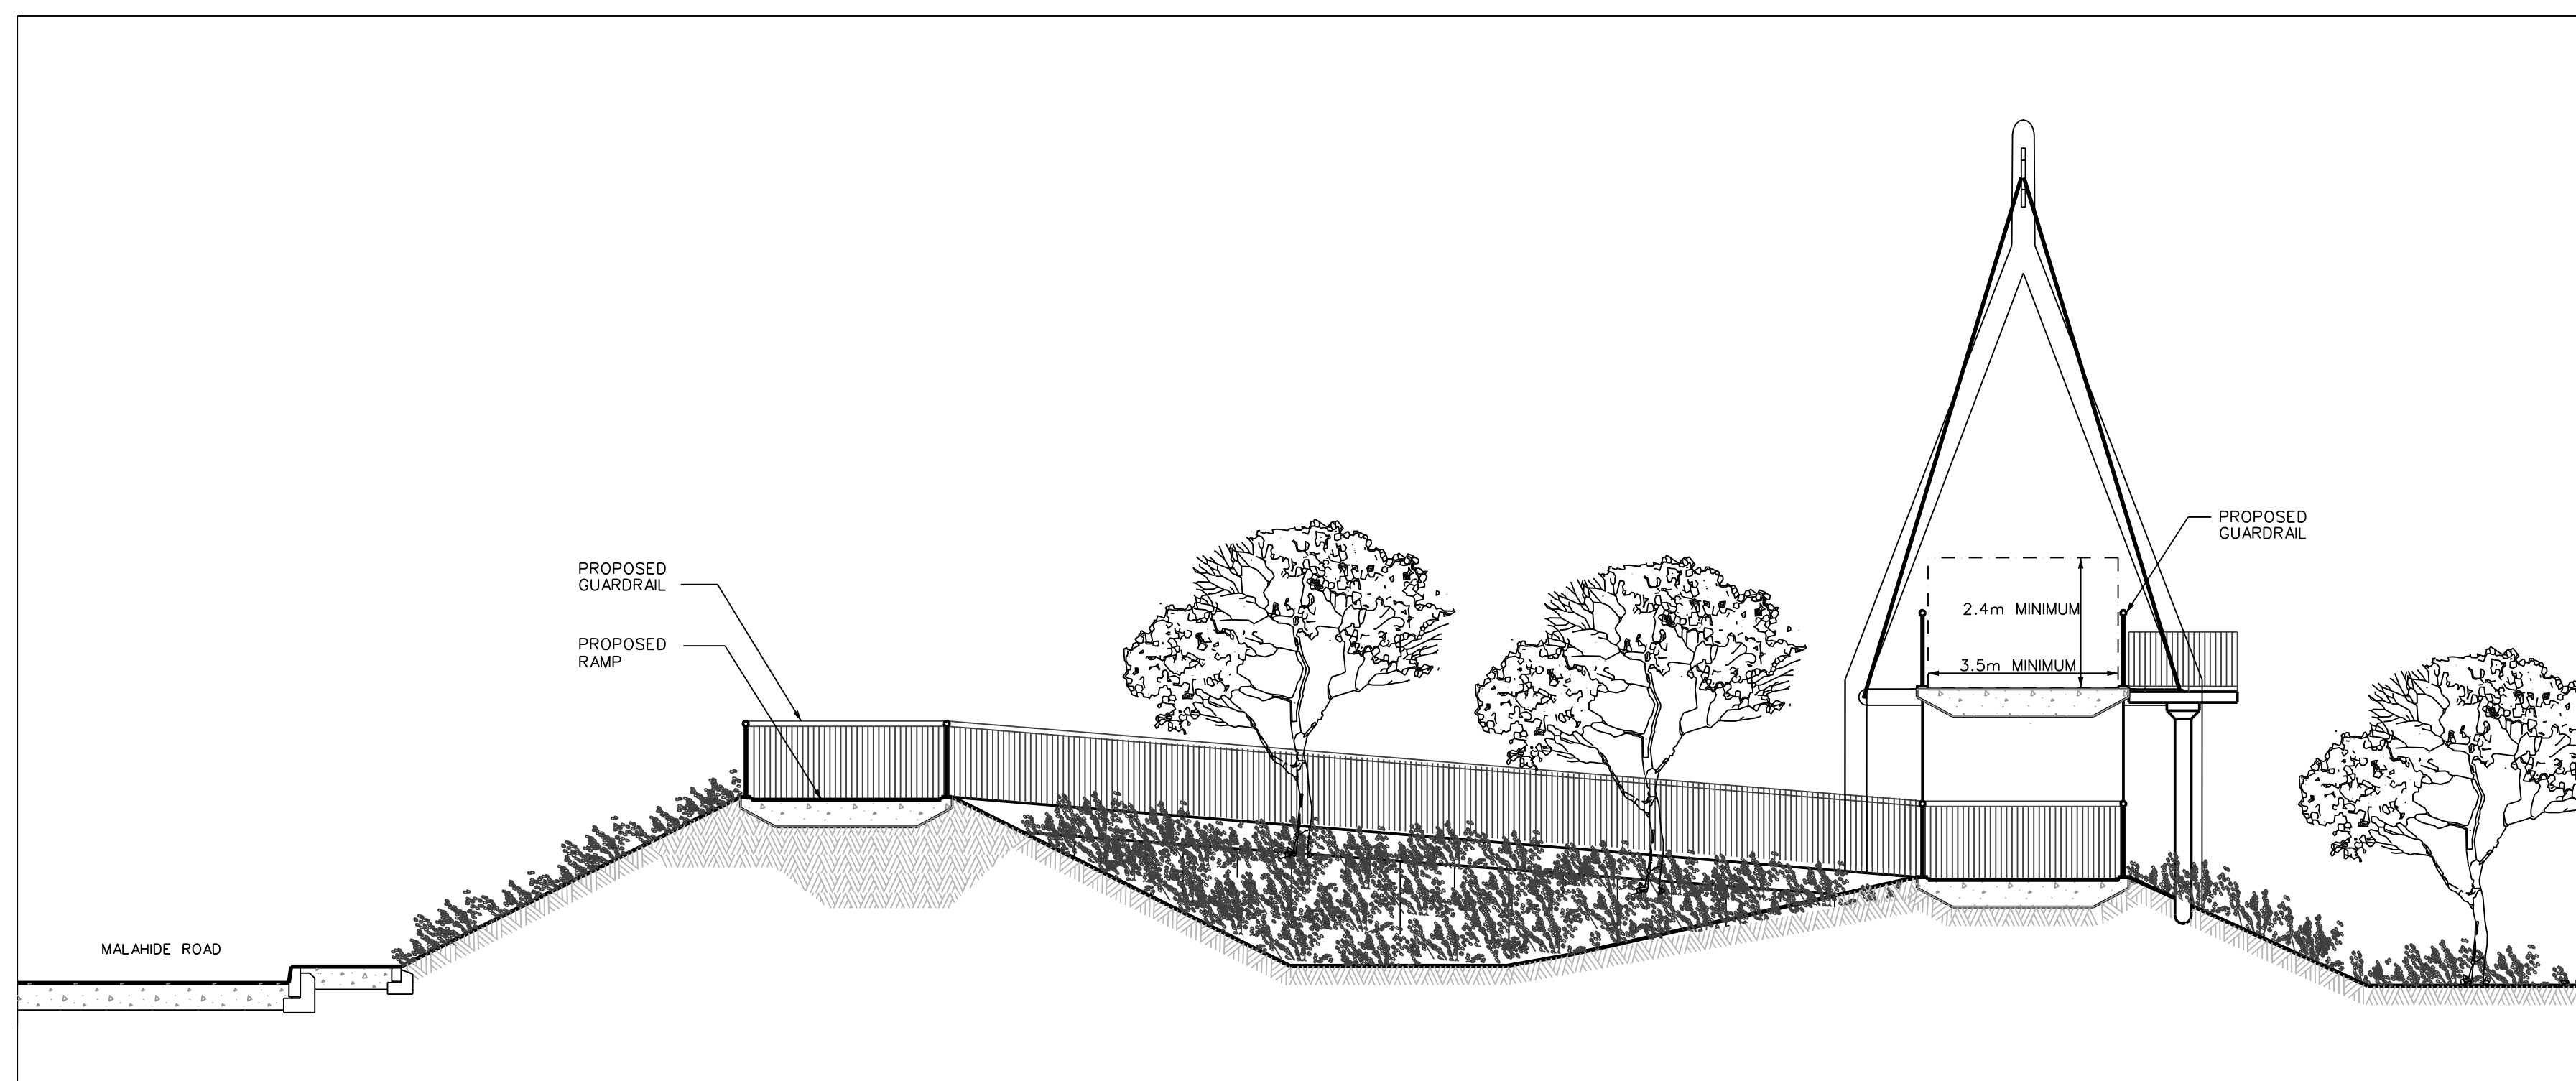

SECTIONAL ELEVATION B-B
SCALE 1:100

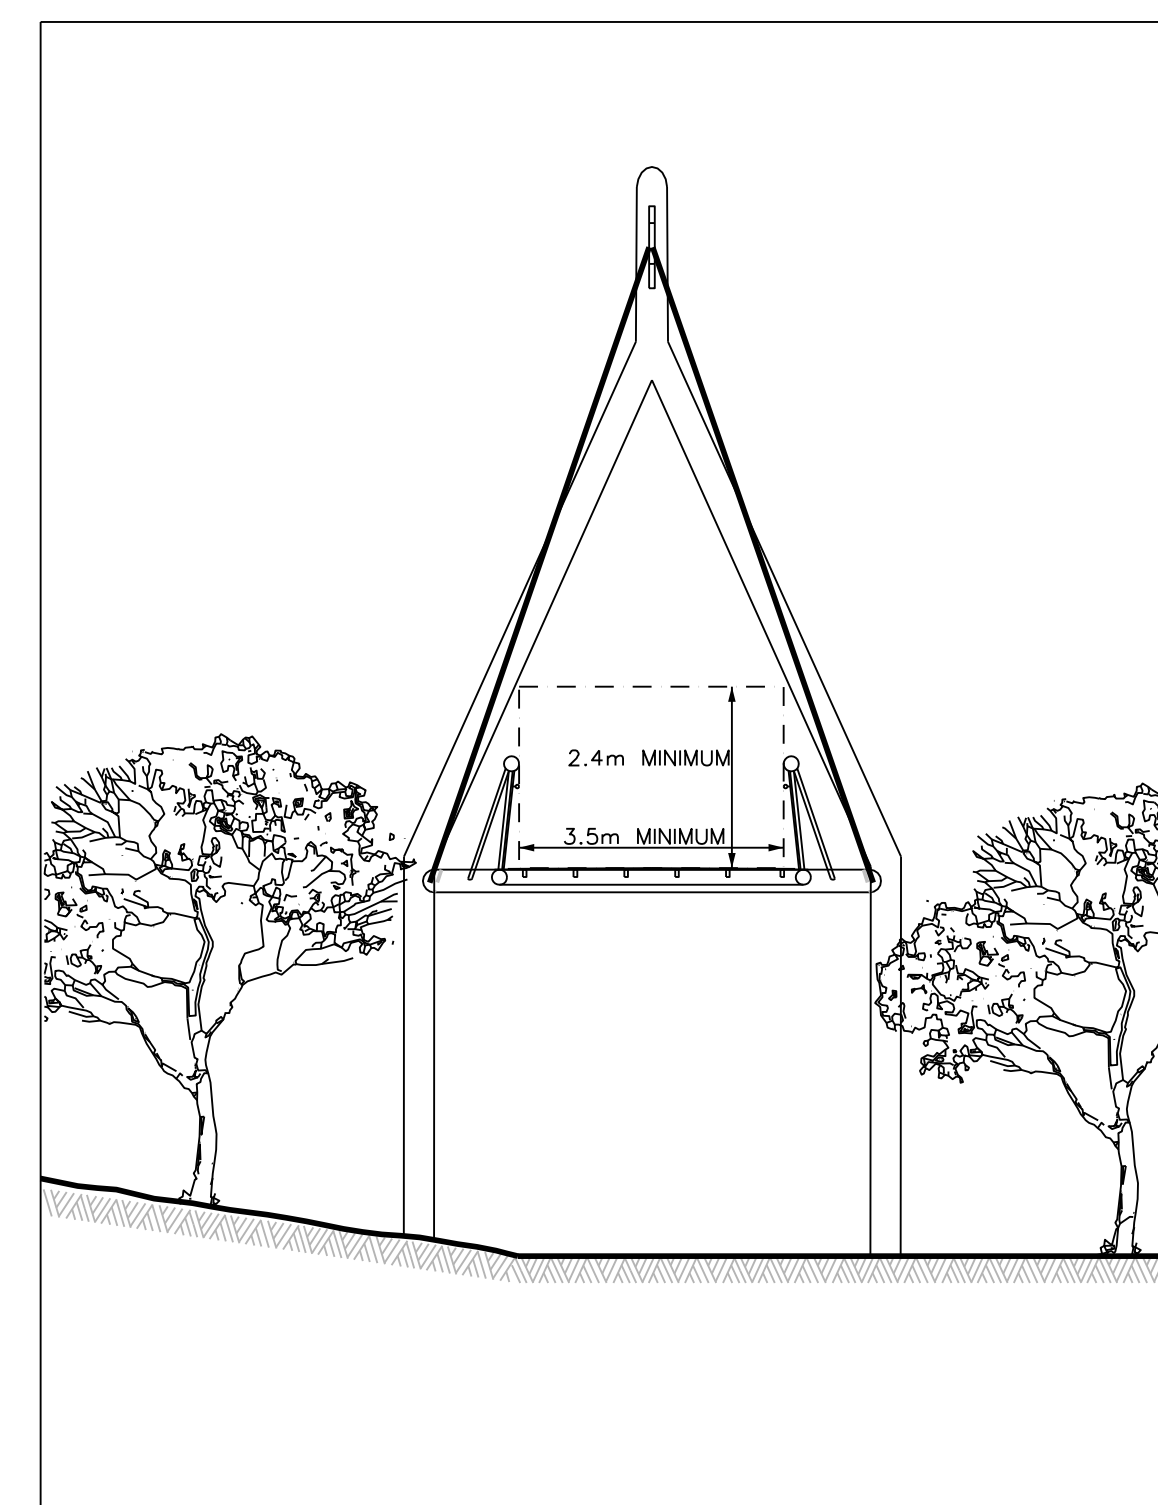

SECTION C-C
SCALE 1:100

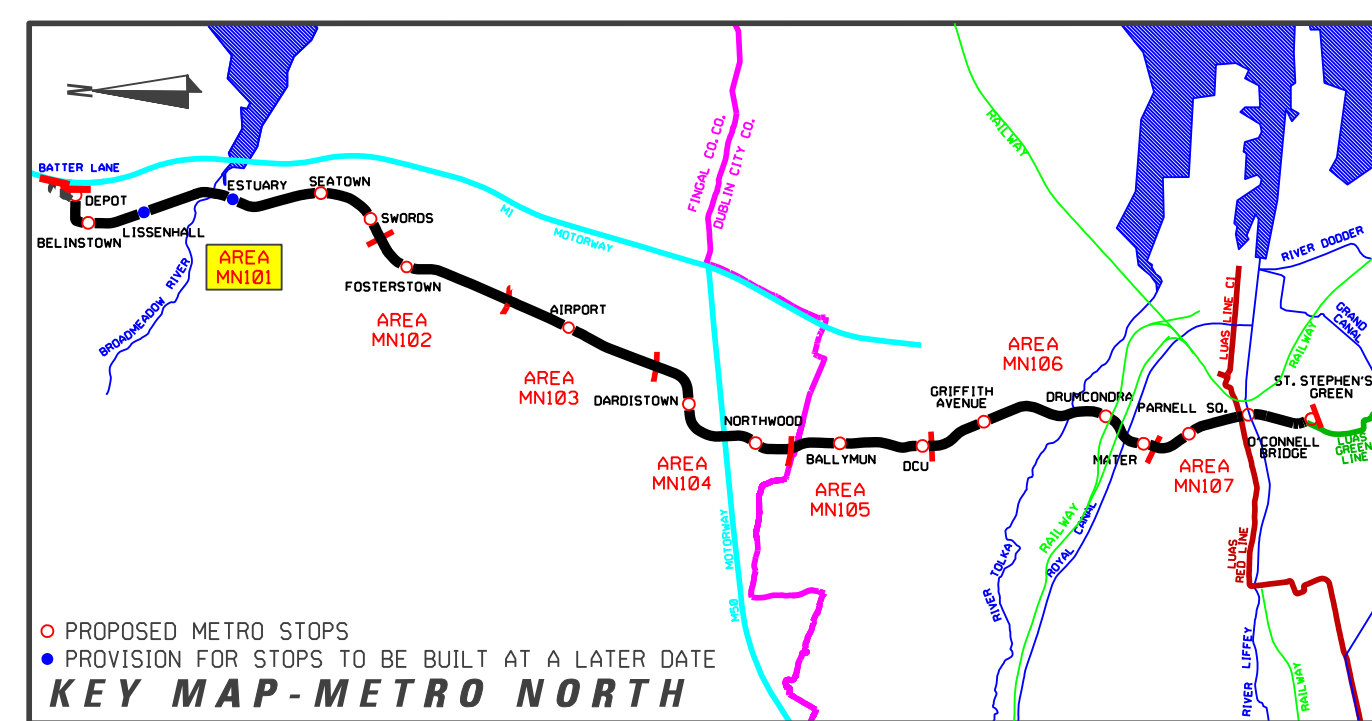

REVISION	DATE	MODIFICATION	STATUS	CHECKED/APPROVED

<p>Railway Procurement Agency</p>	<p>Client/contract: Ox-Fish Island Paragon Business Centre Paragon Street Dunfermline Phone: 0151 546 1400 Fax: 0151 546 1401 www.rpa.co.uk</p>	
	<p>TITLE: RAILWAY WORKS LINE MN - STRUCTURES MALAHIDE STH. FOOTBRIDGE REPLACEMENT</p>	

PREPARED: RPA OFFICE	CHECKED: GEOFFREY FEATHERSTONE
SCALES: 1:200, 1:100,	APPROVED: ROBY O'CONNOR
DATE: AUGUST 2008	

AREA NO. 101	PLAN NO. MN-BR 101 K-0	SUBJECT: RAIL ORDER
------------------------	---------------------------	------------------------

© Copyright Railway Procurement Agency
This drawing is confidential and the copyright in it is owned by the RPA. This drawing must not be either issued, copied or otherwise reproduced in whole or in part or used for any purpose without the prior permission of the RPA.
All U.S. data used for plans is generated from U.S. digitized maps and was printed under Ordnance Survey permit no. 05-8817

INTERNAL DOCUMENT NUMBER	STAGE	LINE	CONTRACT	ELEMENT	OPW NO.	OPW REV.
	L	MN	000	BS	101007	A