


# **Appendix 5A:**

## **Luas Line A1 Insertion Plan 1**

**APPENDIX 5A: LUAS LINE A1 INSERTION PLAN 1**



LUAS LINE A1 LANDSCAPE INSERTION PLAN: SHEET 1 OF 8

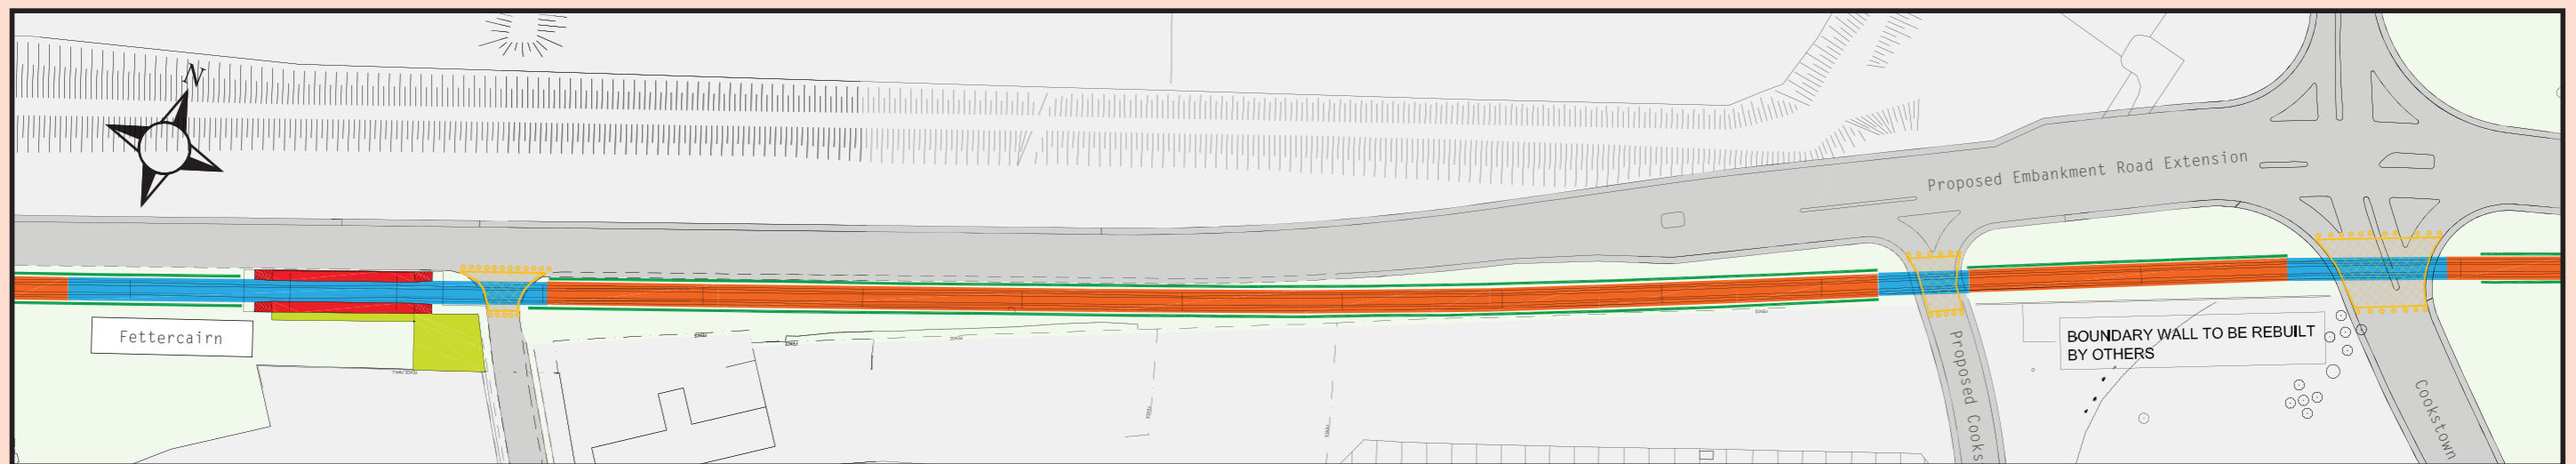


LUAS LINE A1 LANDSCAPE INSERTION PLAN: SHEET 2 OF 8

| Legend |                                      |
|--------|--------------------------------------|
|        | Embedded Track                       |
|        | Slab Track                           |
|        | Ballasted Track                      |
|        | Low Planting                         |
|        | Safety Fence                         |
|        | Junction Yellow Box with Yellow Dots |
|        | Proposed Platform                    |
|        | Stone Concrete Paving                |
|        | Maintenance Walkway                  |
|        | Boundary Wall                        |
|        | Footpath / Cycle Path                |
|        | Planting                             |
|        | Shrubs                               |


# **Appendix 5A:**

## **Luas Line A1 Insertion Plan 2**

## APPENDIX 5A: LUAS LINE A1 INSERTION PLAN 2

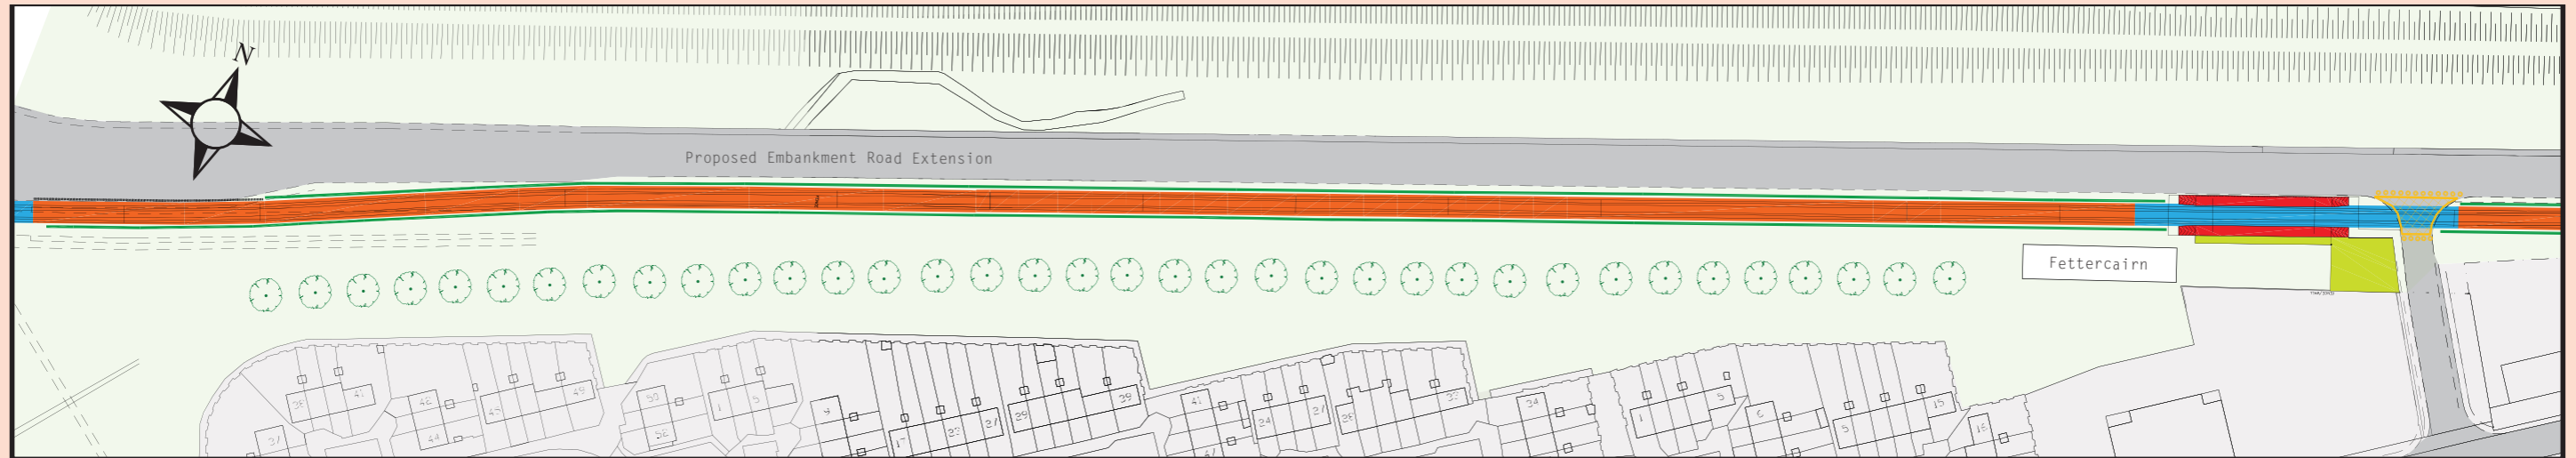

LUAS LINE A1 LANDSCAPE INSERTION PLAN: SHEET 3 OF 8

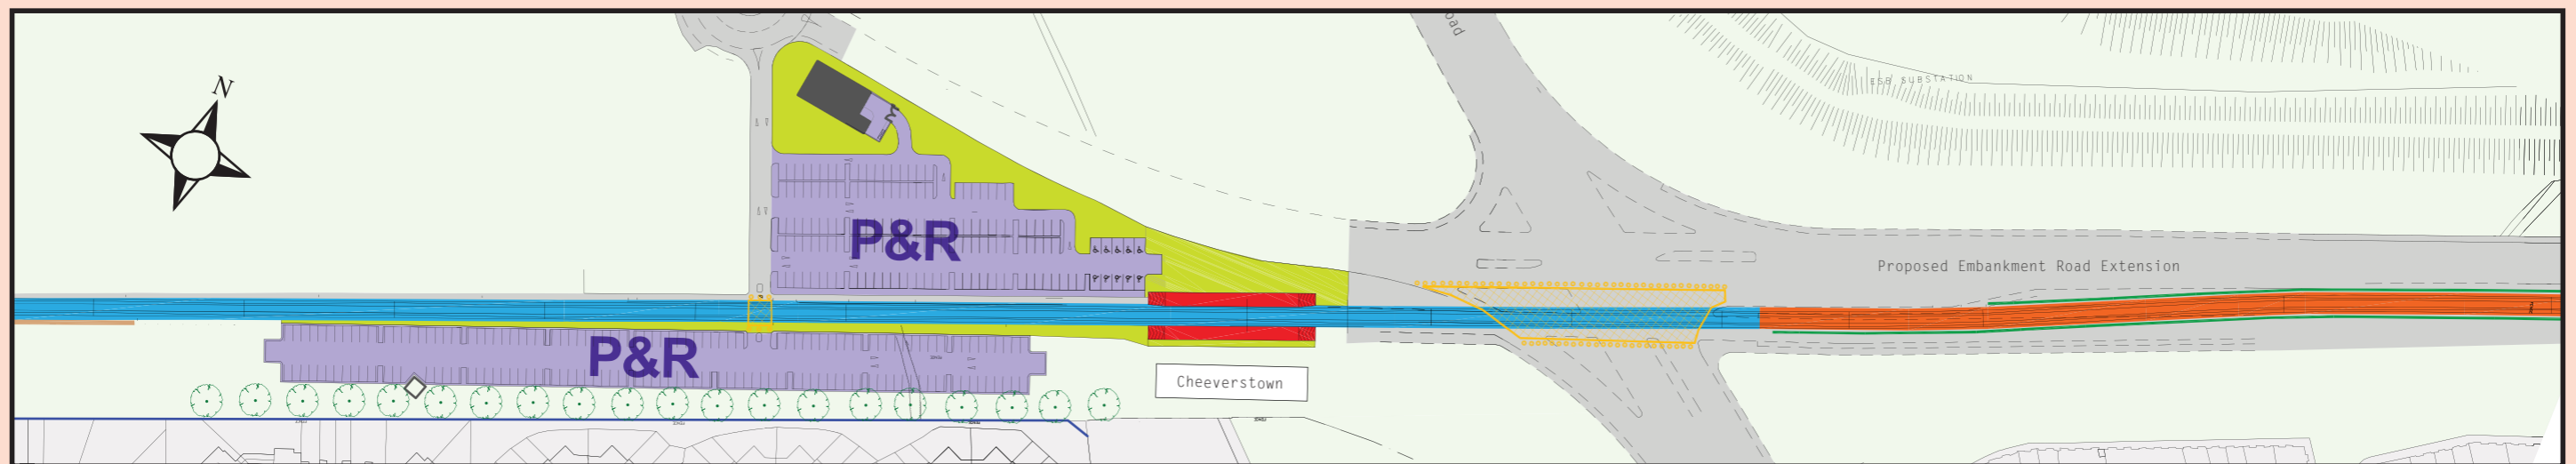


LUAS LINE A1 LANDSCAPE INSERTION PLAN: SHEET 4 OF 8

| Legend |                                      |
|--------|--------------------------------------|
|        | Embedded Track                       |
|        | Slab Track                           |
|        | Ballasted Track                      |
|        | Low Planting                         |
|        | Safety Fence                         |
|        | Junction Yellow Box with Yellow Dots |
|        | Proposed Platform                    |
|        | Stone Concrete Paving                |
|        | Maintenance Walkway                  |
|        | Boundary Wall                        |
|        | Footpath / Cycle Path                |
|        | Planting                             |
|        | Shrubs                               |


# **Appendix 5A:**

## **Luas Line A1 Insertion Plan 3**

APPENDIX 5A: LUAS LINE A1 INSERTION PLAN 3

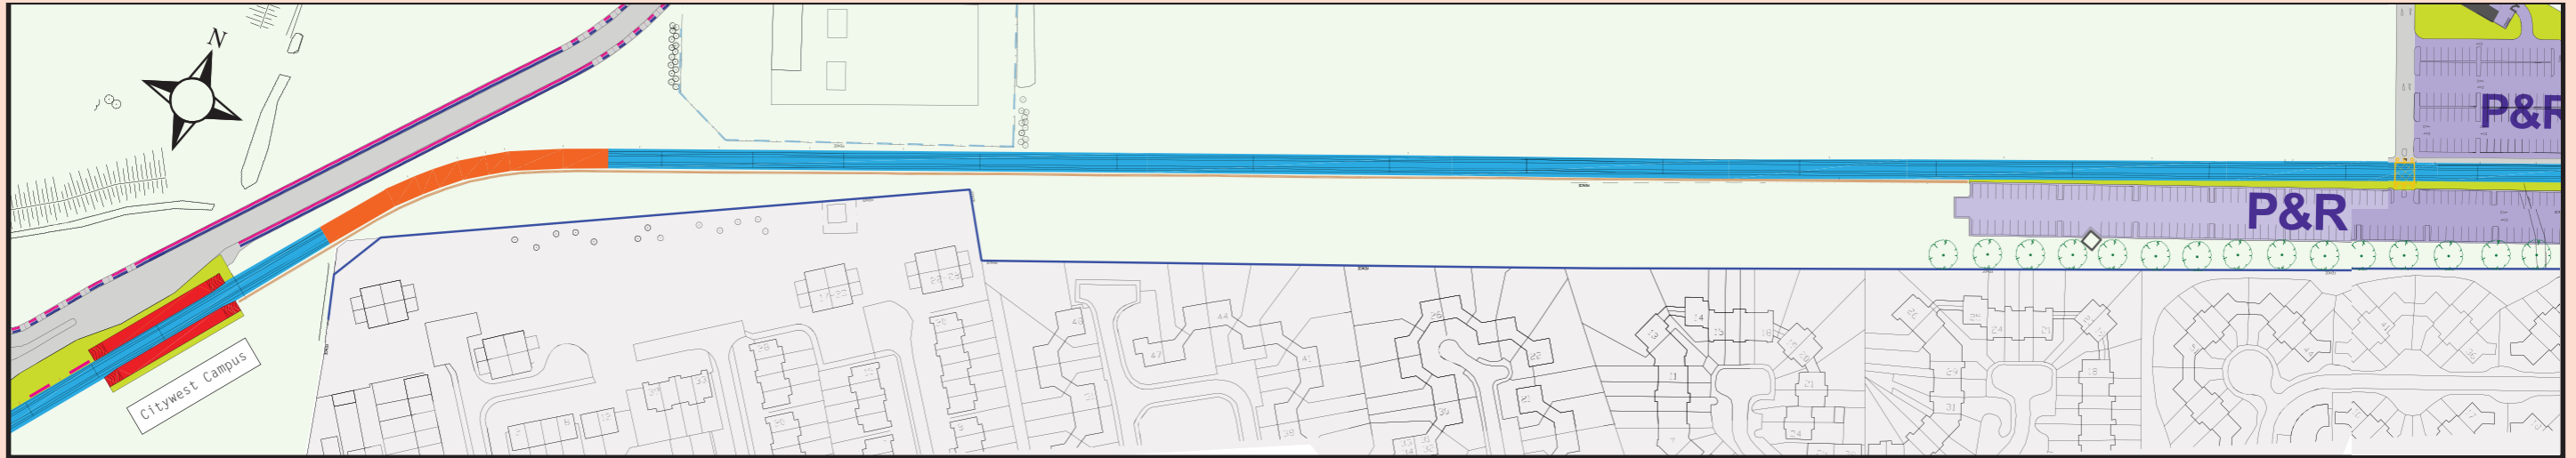

LUAS LINE A1 LANDSCAPE INSERTION PLAN: SHEET 5 OF 8

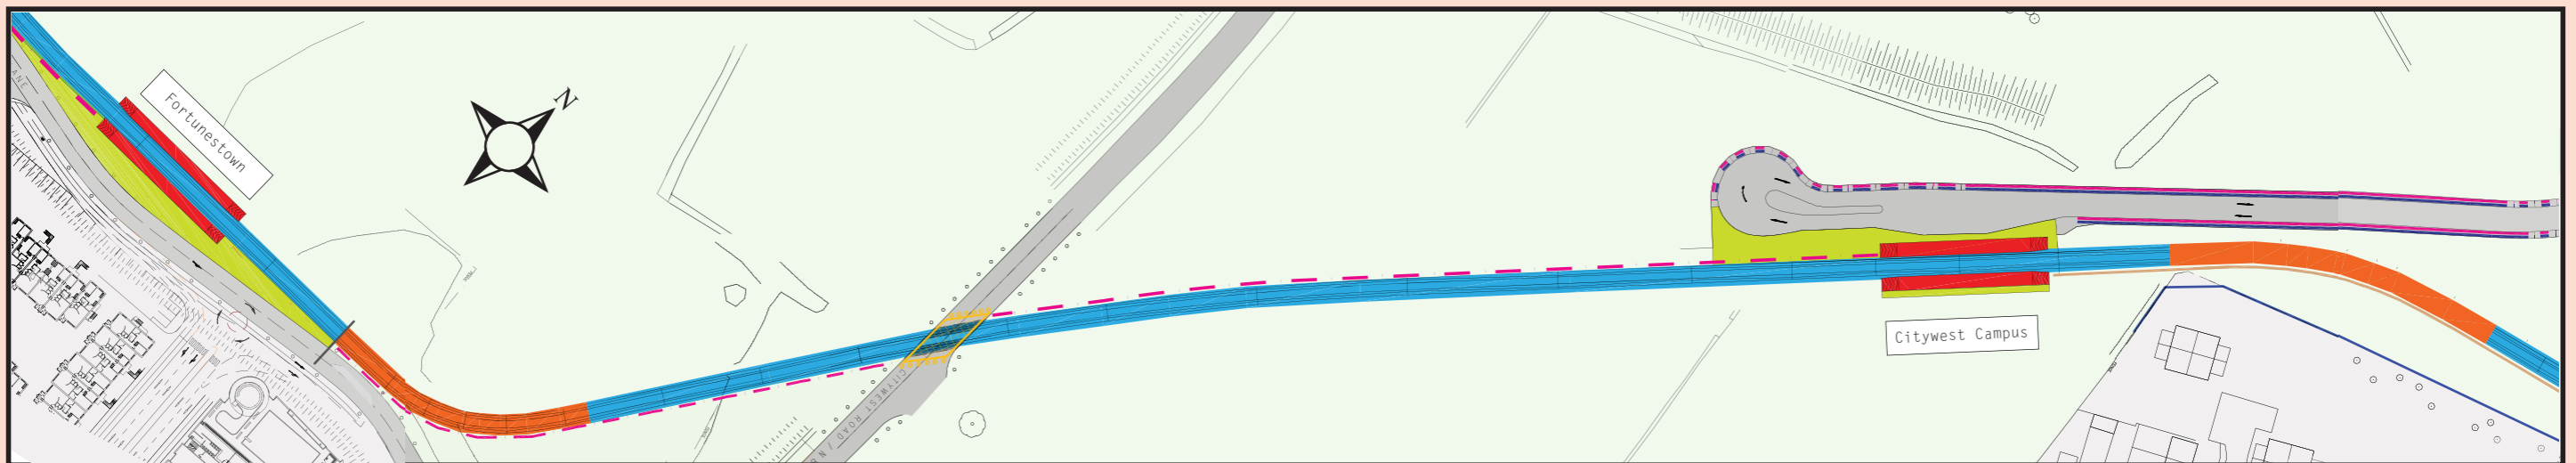

LUAS LINE A1 LANDSCAPE INSERTION PLAN: SHEET 6 OF 8

| Legend |                                      |
|--------|--------------------------------------|
|        | Embedded Track                       |
|        | Slab Track                           |
|        | Ballasted Track                      |
|        | Low Planting                         |
|        | Safety Fence                         |
|        | Junction Yellow Box with Yellow Dots |
|        | Proposed Platform                    |
|        | Stone Concrete Paving                |
|        | Maintenance Walkway                  |
|        | Boundary Wall                        |
|        | Footpath / Cycle Path                |
|        | Planting                             |
|        | Shrubs                               |

**Appendix 5A:**

**Luas Line A1**

**Insertion Plan 4**

