


LONGITUDINAL SECTION B-B
SCALE 1:200

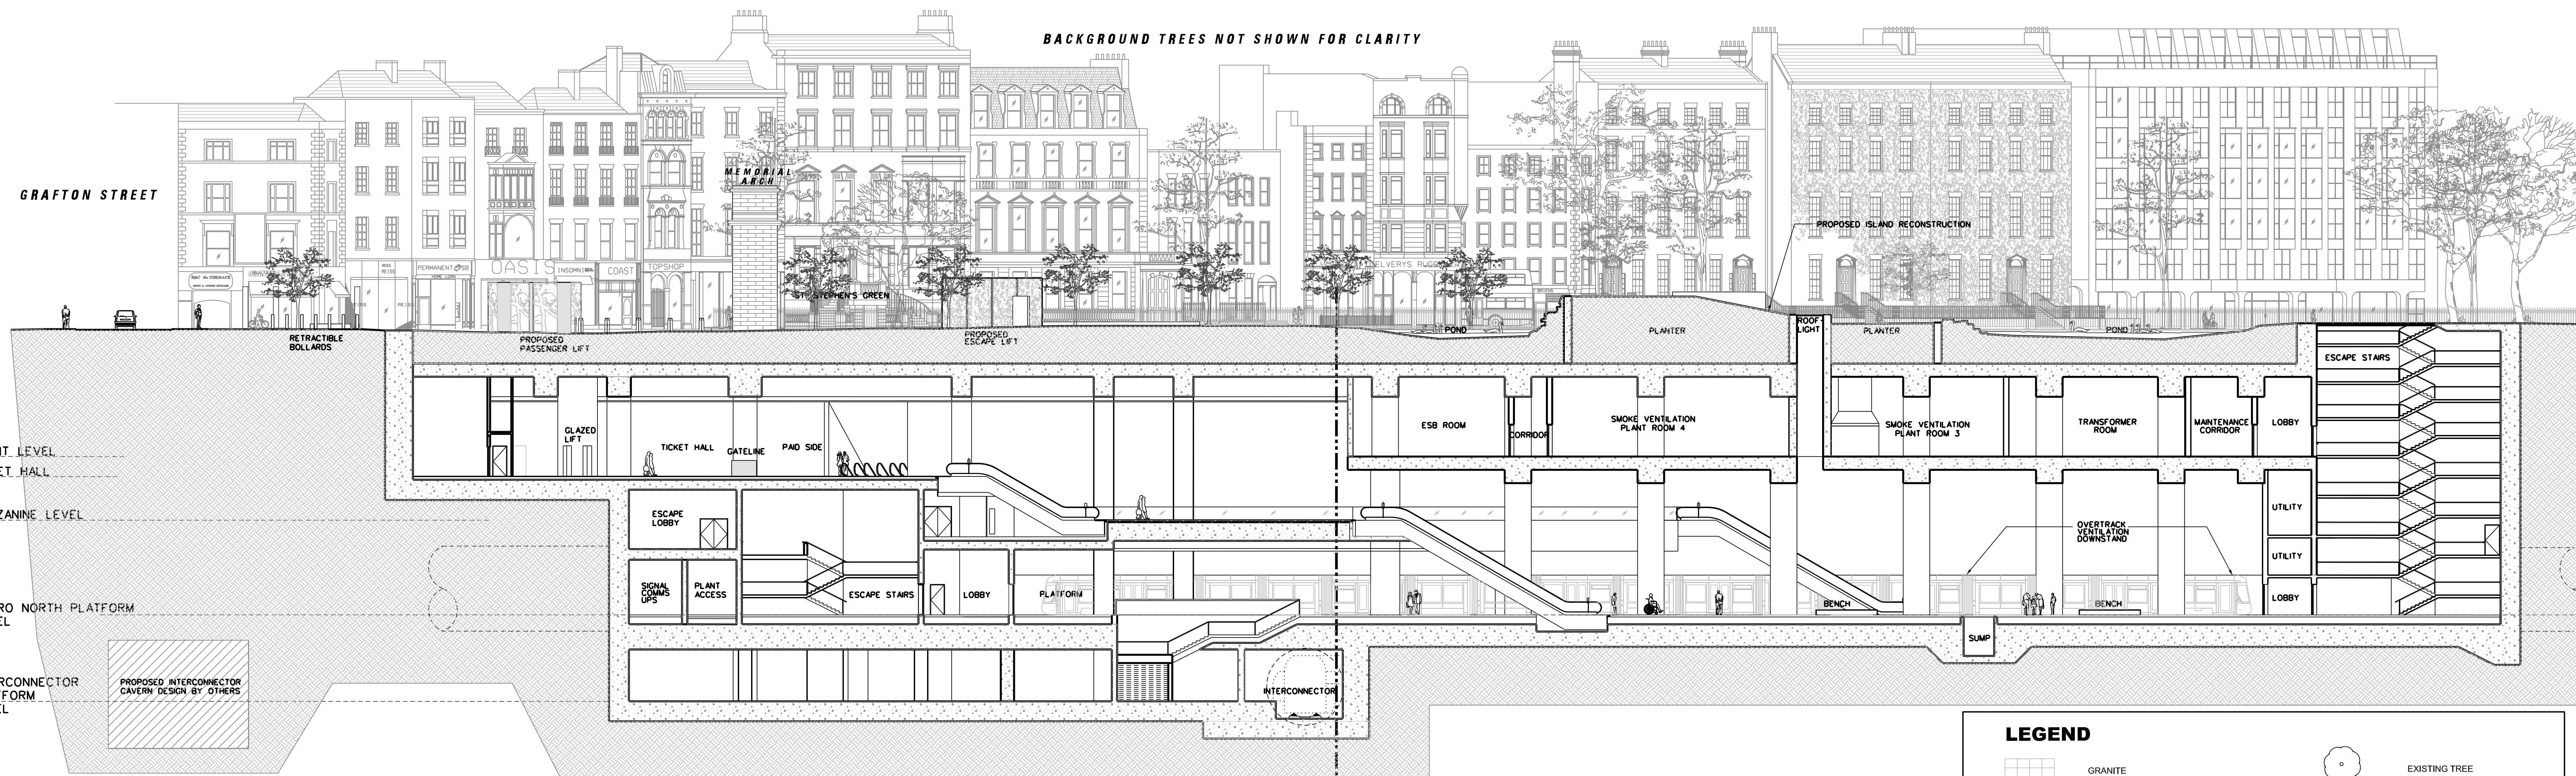


LONGITUDINAL SECTION A-A
SCALE 1:200

REFERENCE RELATED DRAWINGS

FOR 1:500 PLAN DRAWING SEE RAIL ORDER PLAN No.
MN-RO 107 D-O(L/MN/000/GA/107005/A)

AND ALSO SEE

ST. STEPHEN'S GREEN STOP - LOCATION PLAN	MN-ST 107 D-01(L/MN/000/TO/107016/A)
ST. STEPHEN'S GREEN STOP - STREET LEVEL PLAN	MN-ST 107 D-02(L/MN/000/TO/107017/A)
ST. STEPHEN'S GREEN STOP - TICKET HALL PLAN	MN-ST 107 D-03(L/MN/000/TO/107018/A)
ST. STEPHEN'S GREEN STOP - MEZZANINE PLAN	MN-ST 107 D-04(L/MN/000/TO/107019/A)
ST. STEPHEN'S GREEN STOP - PLATFORM PLAN	MN-ST 107 D-05(L/MN/000/TO/107020/A)
ST. STEPHEN'S GREEN STOP - INTERCONNECTOR PLATFORM PLAN	MN-ST 107 D-06(L/MN/000/TO/107021/A)
ST. STEPHEN'S GREEN STOP - SECTIONS - SHEET 2 OF 2	MN-ST 107 D-08(L/MN/000/TO/107023/A)
ST. STEPHEN'S GREEN STOP - ELEVATIONS	MN-ST 107 D-09(L/MN/000/TO/107024/A)

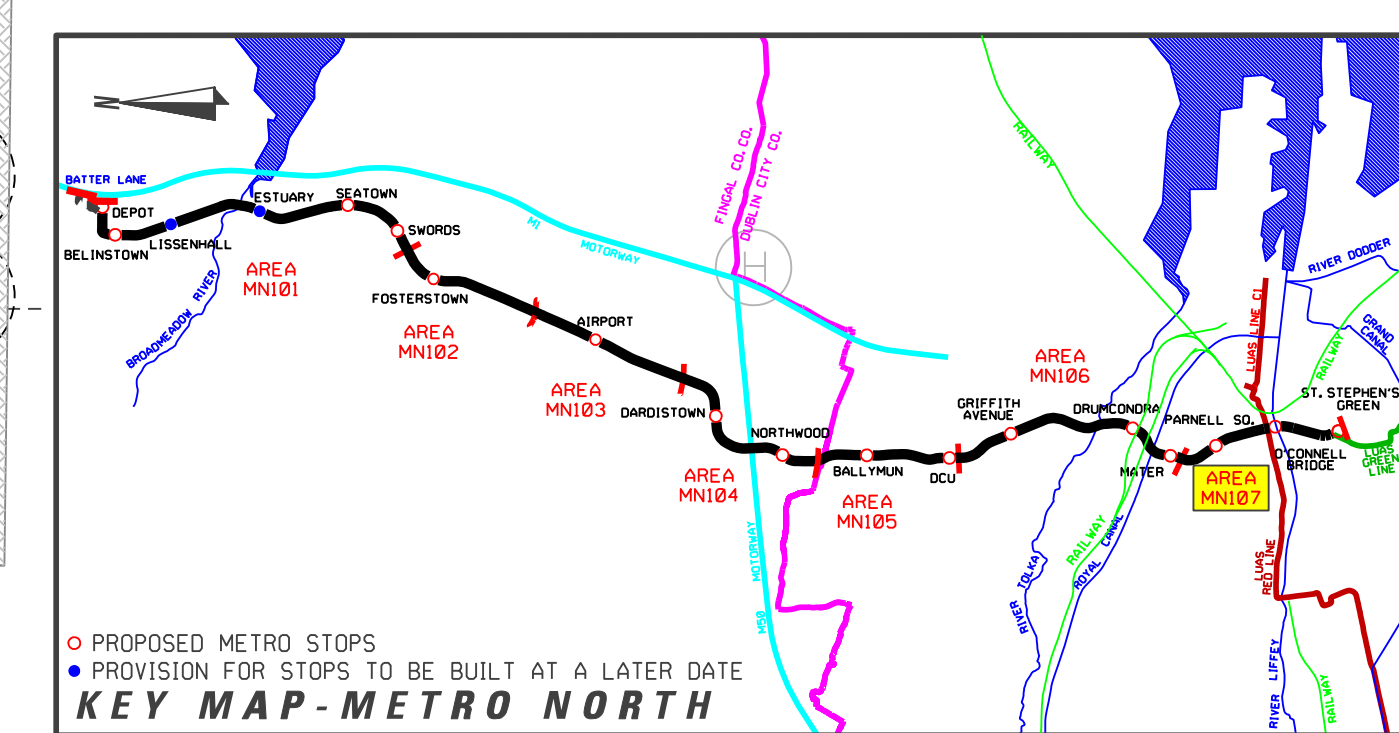

LEGEND

	GRANITE		EXISTING TREE
	GRANITE SETS		EXISTING TREE REMOVED
	DETERRENT PAVING		NEW TREE
	EXISTING KERB REMOVED		EDGE PLANTING
	EXISTING BUILDING LINE		TREE PIT
	STRUCTURES TO BE REMOVED		HEDGE
	SWEPT PATH EDGE		LOW LYING GROUND COVER
	POLE SUPPORT		GRASS AREA
	DIRECTION OF TRAFFIC FLOW		PLATFORM - GRANITE SLABS

REVISION	DATE	MODIFICATION	STATUS	CHECKED/APPROVED

RPA Railway Procurement Agency

METRO

TITLE: **RAILWAY WORKS**
LINE MN - STRUCTURES
ST. STEPHEN'S GREEN STOP
SECTIONS - SHEET 1 OF 2

PREPARED: RPA OFFICE
SCALE: 1:200
DATE: AUGUST 2008

CHECKED: GEOFFREY FEATHERSTONE
APPROVED: ROBY O'CONNOR

AREA NO: **107**
PLAN NO: **MN-ST 107 D-07**
SUBJECT: **RAIL ORDER**

Copyright Railway Procurement Agency
This drawing is confidential and the copyright in it is owned by the RPA. This drawing must not be either issued, copied or otherwise reproduced in whole or in part or used for any purpose without the prior permission of the RPA.
All U.S. data used for plans is generated from U.S. digitized maps and are printed under Ordnance Survey permit no. 05-8817

INTERNAL DOCUMENT NUMBER	STAGE	LINE	CONTRACT	ELEMENT	OPW NO	OPW REV
	L	MN	000	TO	107022	A