



**LEGEND**

|  |                           |  |                          |
|--|---------------------------|--|--------------------------|
|  | GRANITE                   |  | EXISTING TREE            |
|  | GRANITE SETTS             |  | EXISTING TREE REMOVED    |
|  | DETERRENT PAVING          |  | NEW TREE                 |
|  | EXISTING KERB REMOVED     |  | EDGE PLANTING            |
|  | EXISTING BUILDING LINE    |  | Tree Pit                 |
|  | STRUCTURES TO BE REMOVED  |  | HEDGE                    |
|  | SWEPT PATH EDGE           |  | LOW LYING GROUND COVER   |
|  | POLE SUPPORT              |  | GRASS AREA               |
|  | DIRECTION OF TRAFFIC FLOW |  | PLATFORM - GRANITE SLABS |

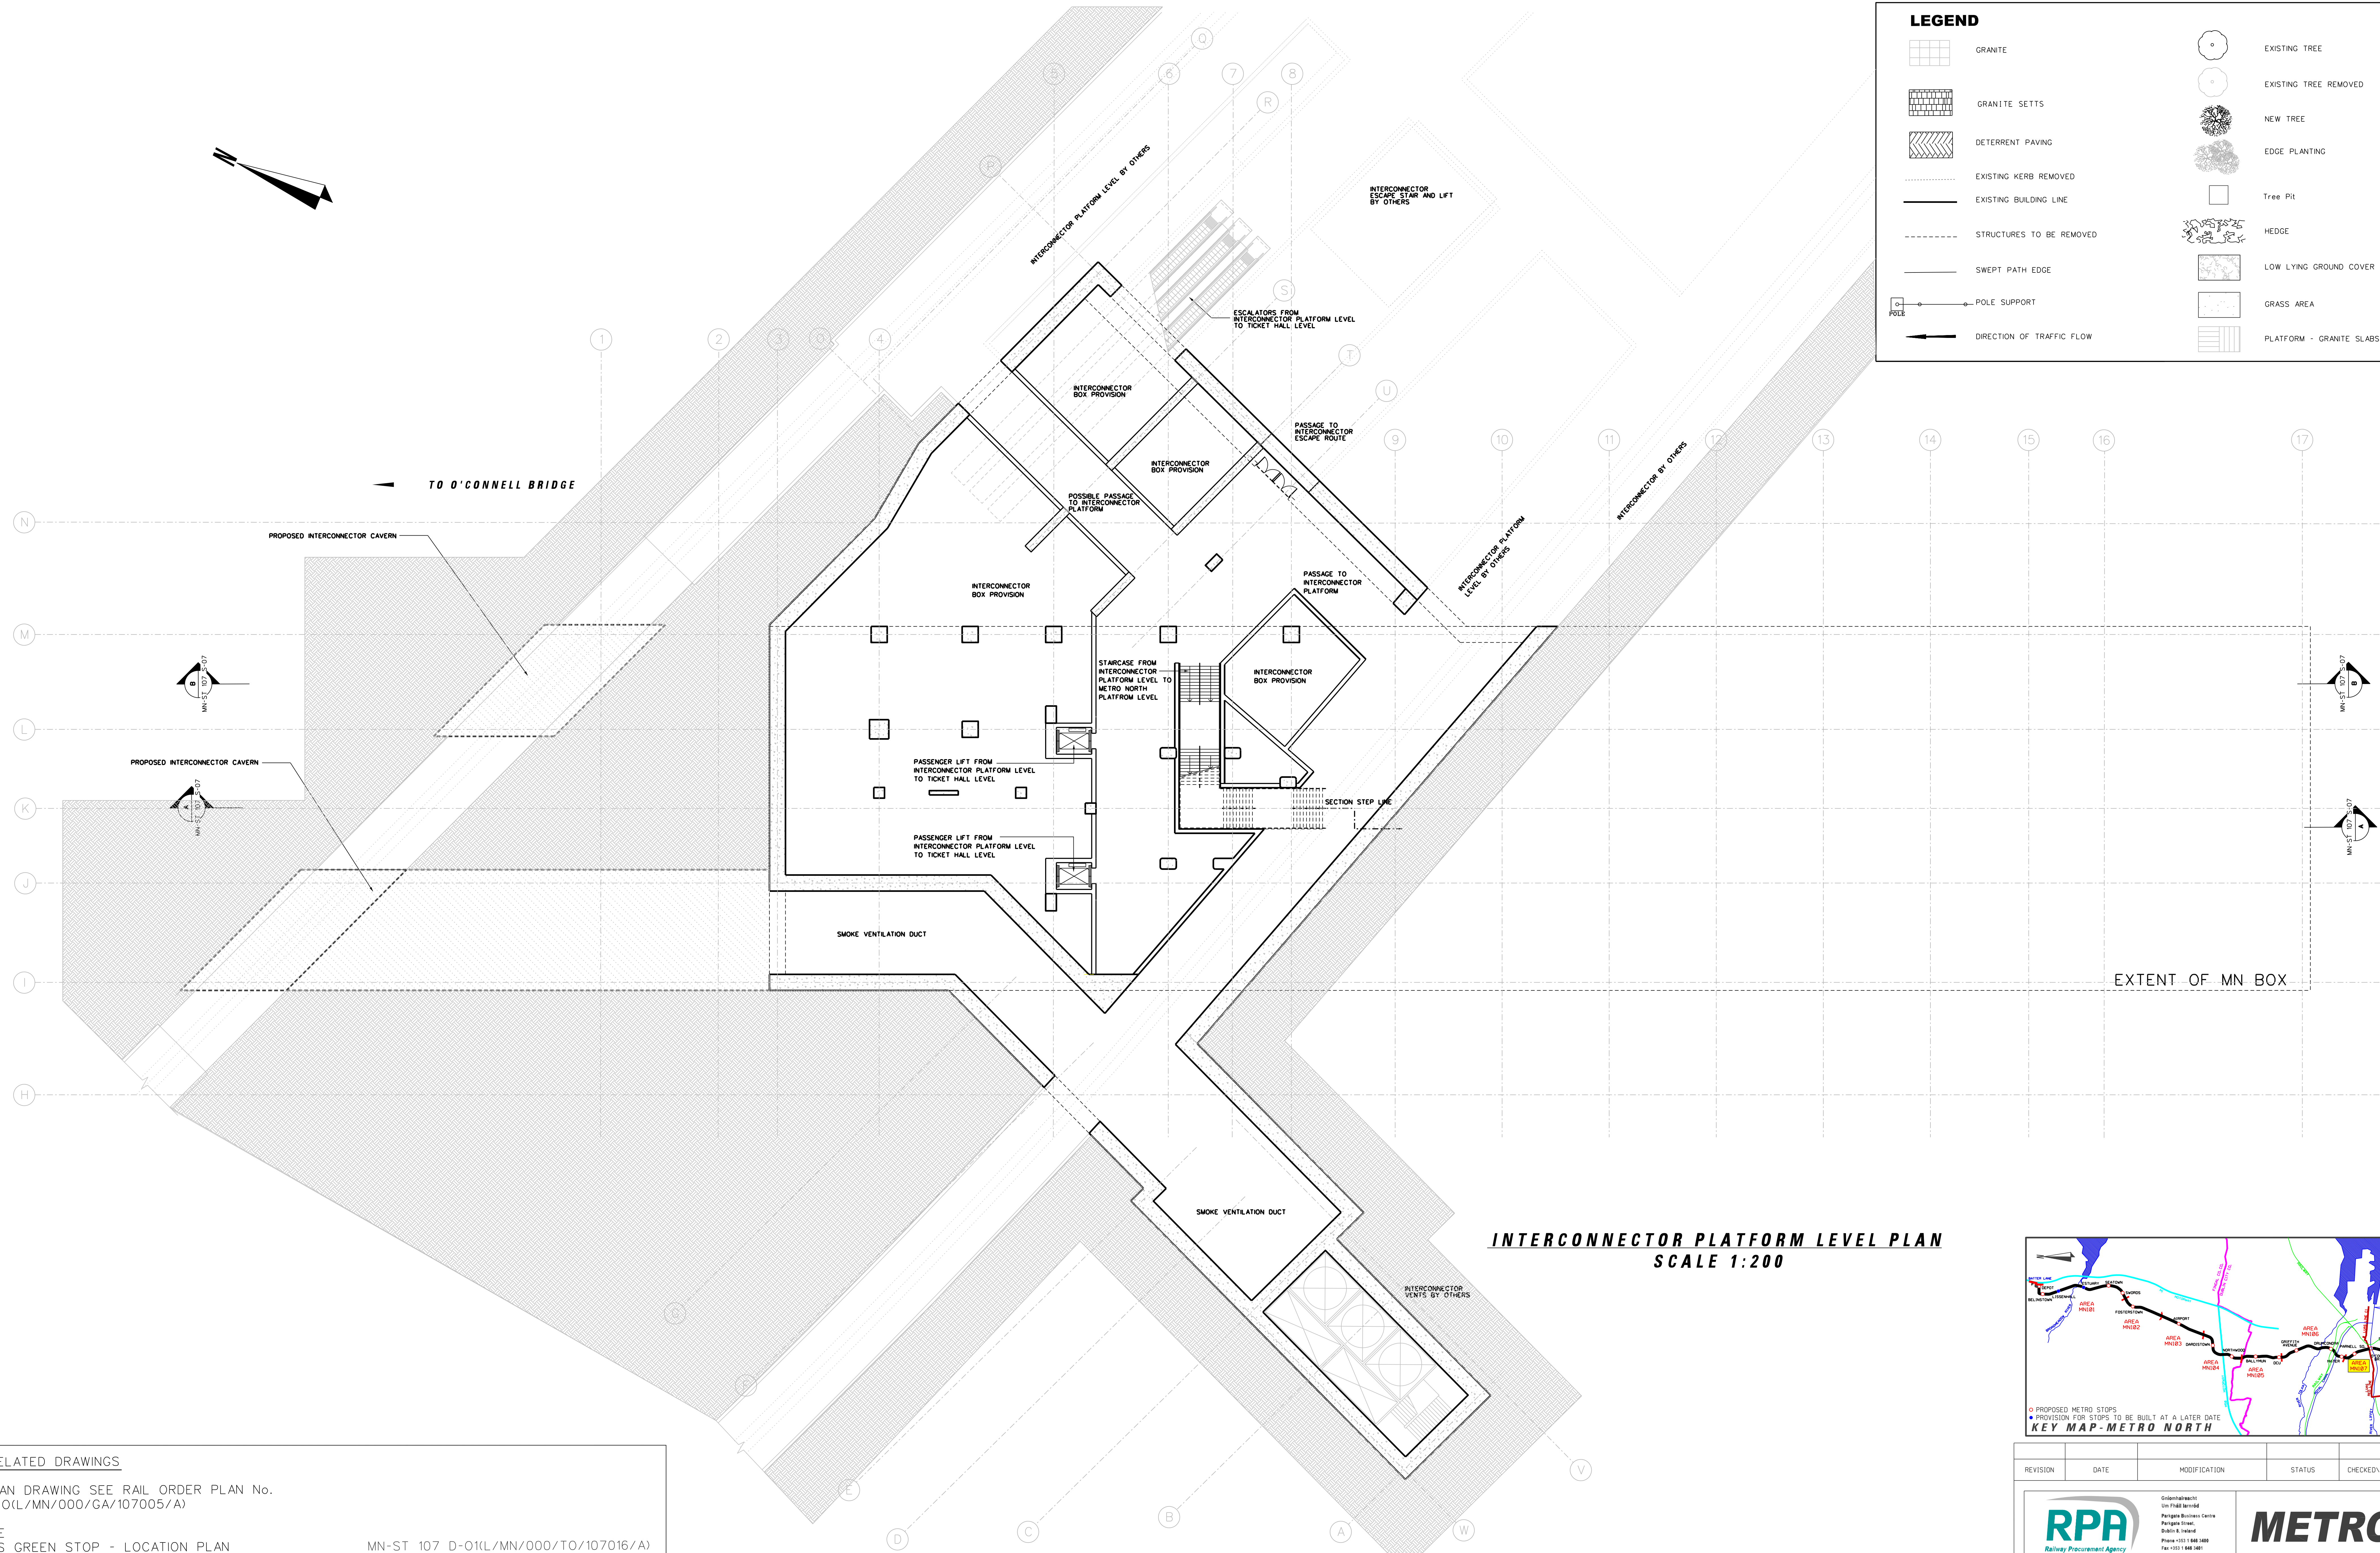

**INTERCONNECTOR PLATFORM LEVEL PLAN**  
SCALE 1:200

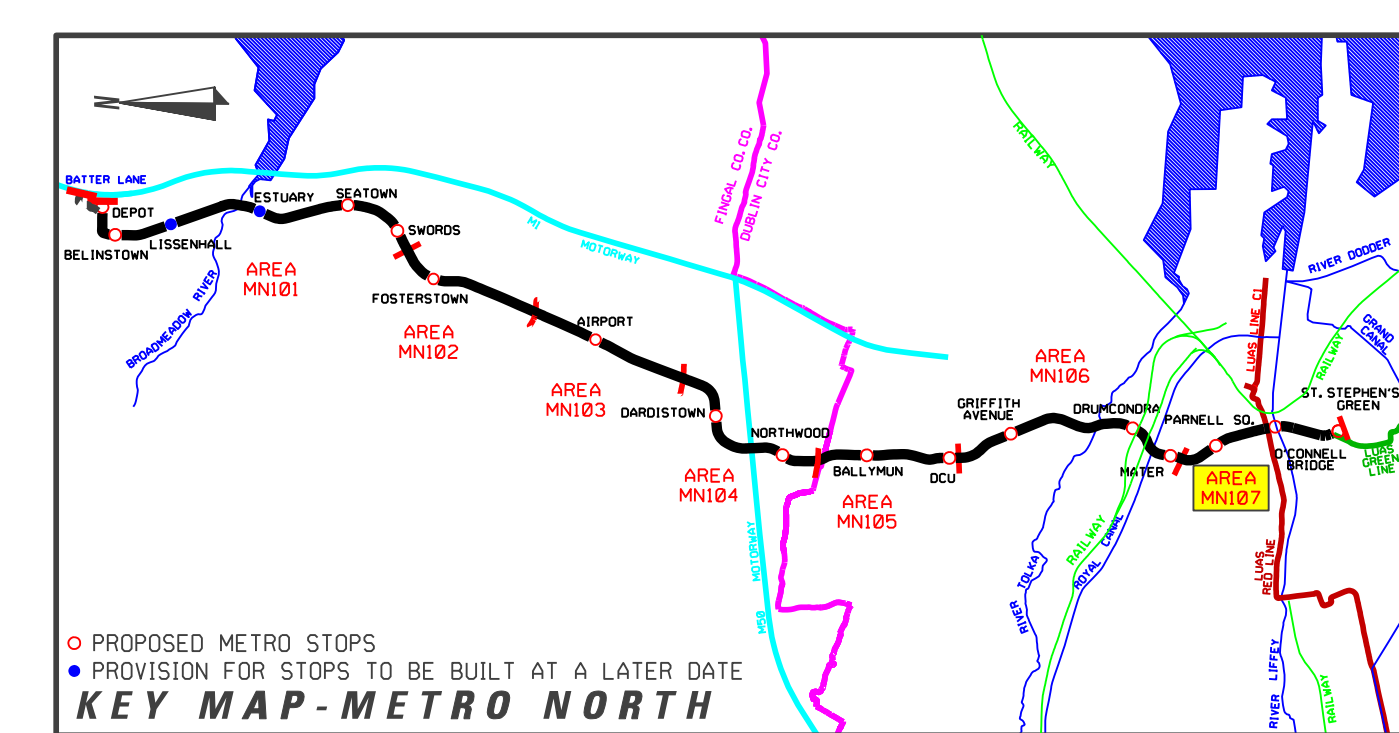

**REFERENCE RELATED DRAWINGS**

FOR 1:500 PLAN DRAWING SEE RAIL ORDER PLAN No. MN-RO 107 D-0(L/MN/000/GA/107005/A)

AND ALSO SEE

|  |                                      |
|--|--------------------------------------|
| ST. STEPHEN'S GREEN STOP - LOCATION PLAN           | MN-ST 107 D-01(L/MN/000/TO/107016/A) |
| ST. STEPHEN'S GREEN STOP - STREET LEVEL PLAN       | MN-ST 107 D-02(L/MN/000/TO/107017/A) |
| ST. STEPHEN'S GREEN STOP - TICKET HALL PLAN        | MN-ST 107 D-03(L/MN/000/TO/107018/A) |
| ST. STEPHEN'S GREEN STOP - MEZZANINE PLAN          | MN-ST 107 D-04(L/MN/000/TO/107019/A) |
| ST. STEPHEN'S GREEN STOP - PLATFORM PLAN           | MN-ST 107 D-05(L/MN/000/TO/107020/A) |
| ST. STEPHEN'S GREEN STOP - SECTIONS - SHEET 1 OF 2 | MN-ST 107 D-07(L/MN/000/TO/107022/A) |
| ST. STEPHEN'S GREEN STOP - SECTIONS - SHEET 2 OF 2 | MN-ST 107 D-08(L/MN/000/TO/107023/A) |
| ST. STEPHEN'S GREEN STOP - ELEVATIONS              | MN-ST 107 D-09(L/MN/000/TO/107024/A) |

Copyright Railway Procurement Agency  
This drawing is confidential and the copyright in it is owned by the RPA. This drawing must not be either issued, copied or otherwise reproduced in whole or in part or used for any purpose without the prior permission of the RPA.  
All U.S. data used for plans is generated from U.S. digitalized maps and was printed under Ordnance Survey permit no. 05-8817

|                          |       |      |          |         |        |         |
|--------------------------|-------|------|----------|---------|--------|---------|
| INTERNAL DOCUMENT NUMBER | STAGE | LINE | CONTRACT | ELEMENT | OPW NO | OPW REV |
|                          | L     | MN   | 000      | TO      | 107021 | A       |

| REVISION | DATE | MODIFICATION | STATUS | CHECKED/APPROVED |
|----------|------|--------------|--------|------------------|
|          |      |              |        |                  |

|  |  |  |
|--|--|--|
|  | <small>           Contact Us<br/>           One Park Street<br/>           Parkway Business Centre<br/>           Parkway Street<br/>           Dublin 6, Ireland<br/>           Phone: +353 1 546 1460<br/>           Fax: +353 1 546 1461<br/>           www.rpa.ie         </small> |  |
|--|--|--|

TITLE: **RAILWAY WORKS**  
LINE MN - STRUCTURES  
ST. STEPHEN'S GREEN STOP  
**INTERCONNECTOR PLATFORM PLAN**

|                      |                                |
|----------------------|--------------------------------|
| PREPARED: RPA OFFICE | CHECKED: GEOFFREY FEATHERSTONE |
| SCALE: 1:200         | APPROVED: ROBY O'CONNOR        |
| DATE: AUGUST 2008    |                                |

|                     |                                |                            |
|---------------------|--------------------------------|----------------------------|
| AREA NO. <b>107</b> | PLAN NO. <b>MN-ST 107 D-06</b> | SUBJECT: <b>RAIL ORDER</b> |
|---------------------|--------------------------------|----------------------------|