



SECTION A-A
SCALE 1:200

LEGEND


	GRANITE		EXISTING TREE
	GRANITE SETTS		EXISTING TREE REMOVED
	DETERRENT PAVING		NEW TREE
	EXISTING KERB REMOVED		EDGE PLANTING
	EXISTING BUILDING LINE		Tree Pit
	STRUCTURES TO BE REMOVED		HEDGE
	SWEPT PATH EDGE		LOW LYING GROUND COVER
	POLE SUPPORT		GRASS AREA
	DIRECTION OF TRAFFIC FLOW		PLATFORM - GRANITE SLABS

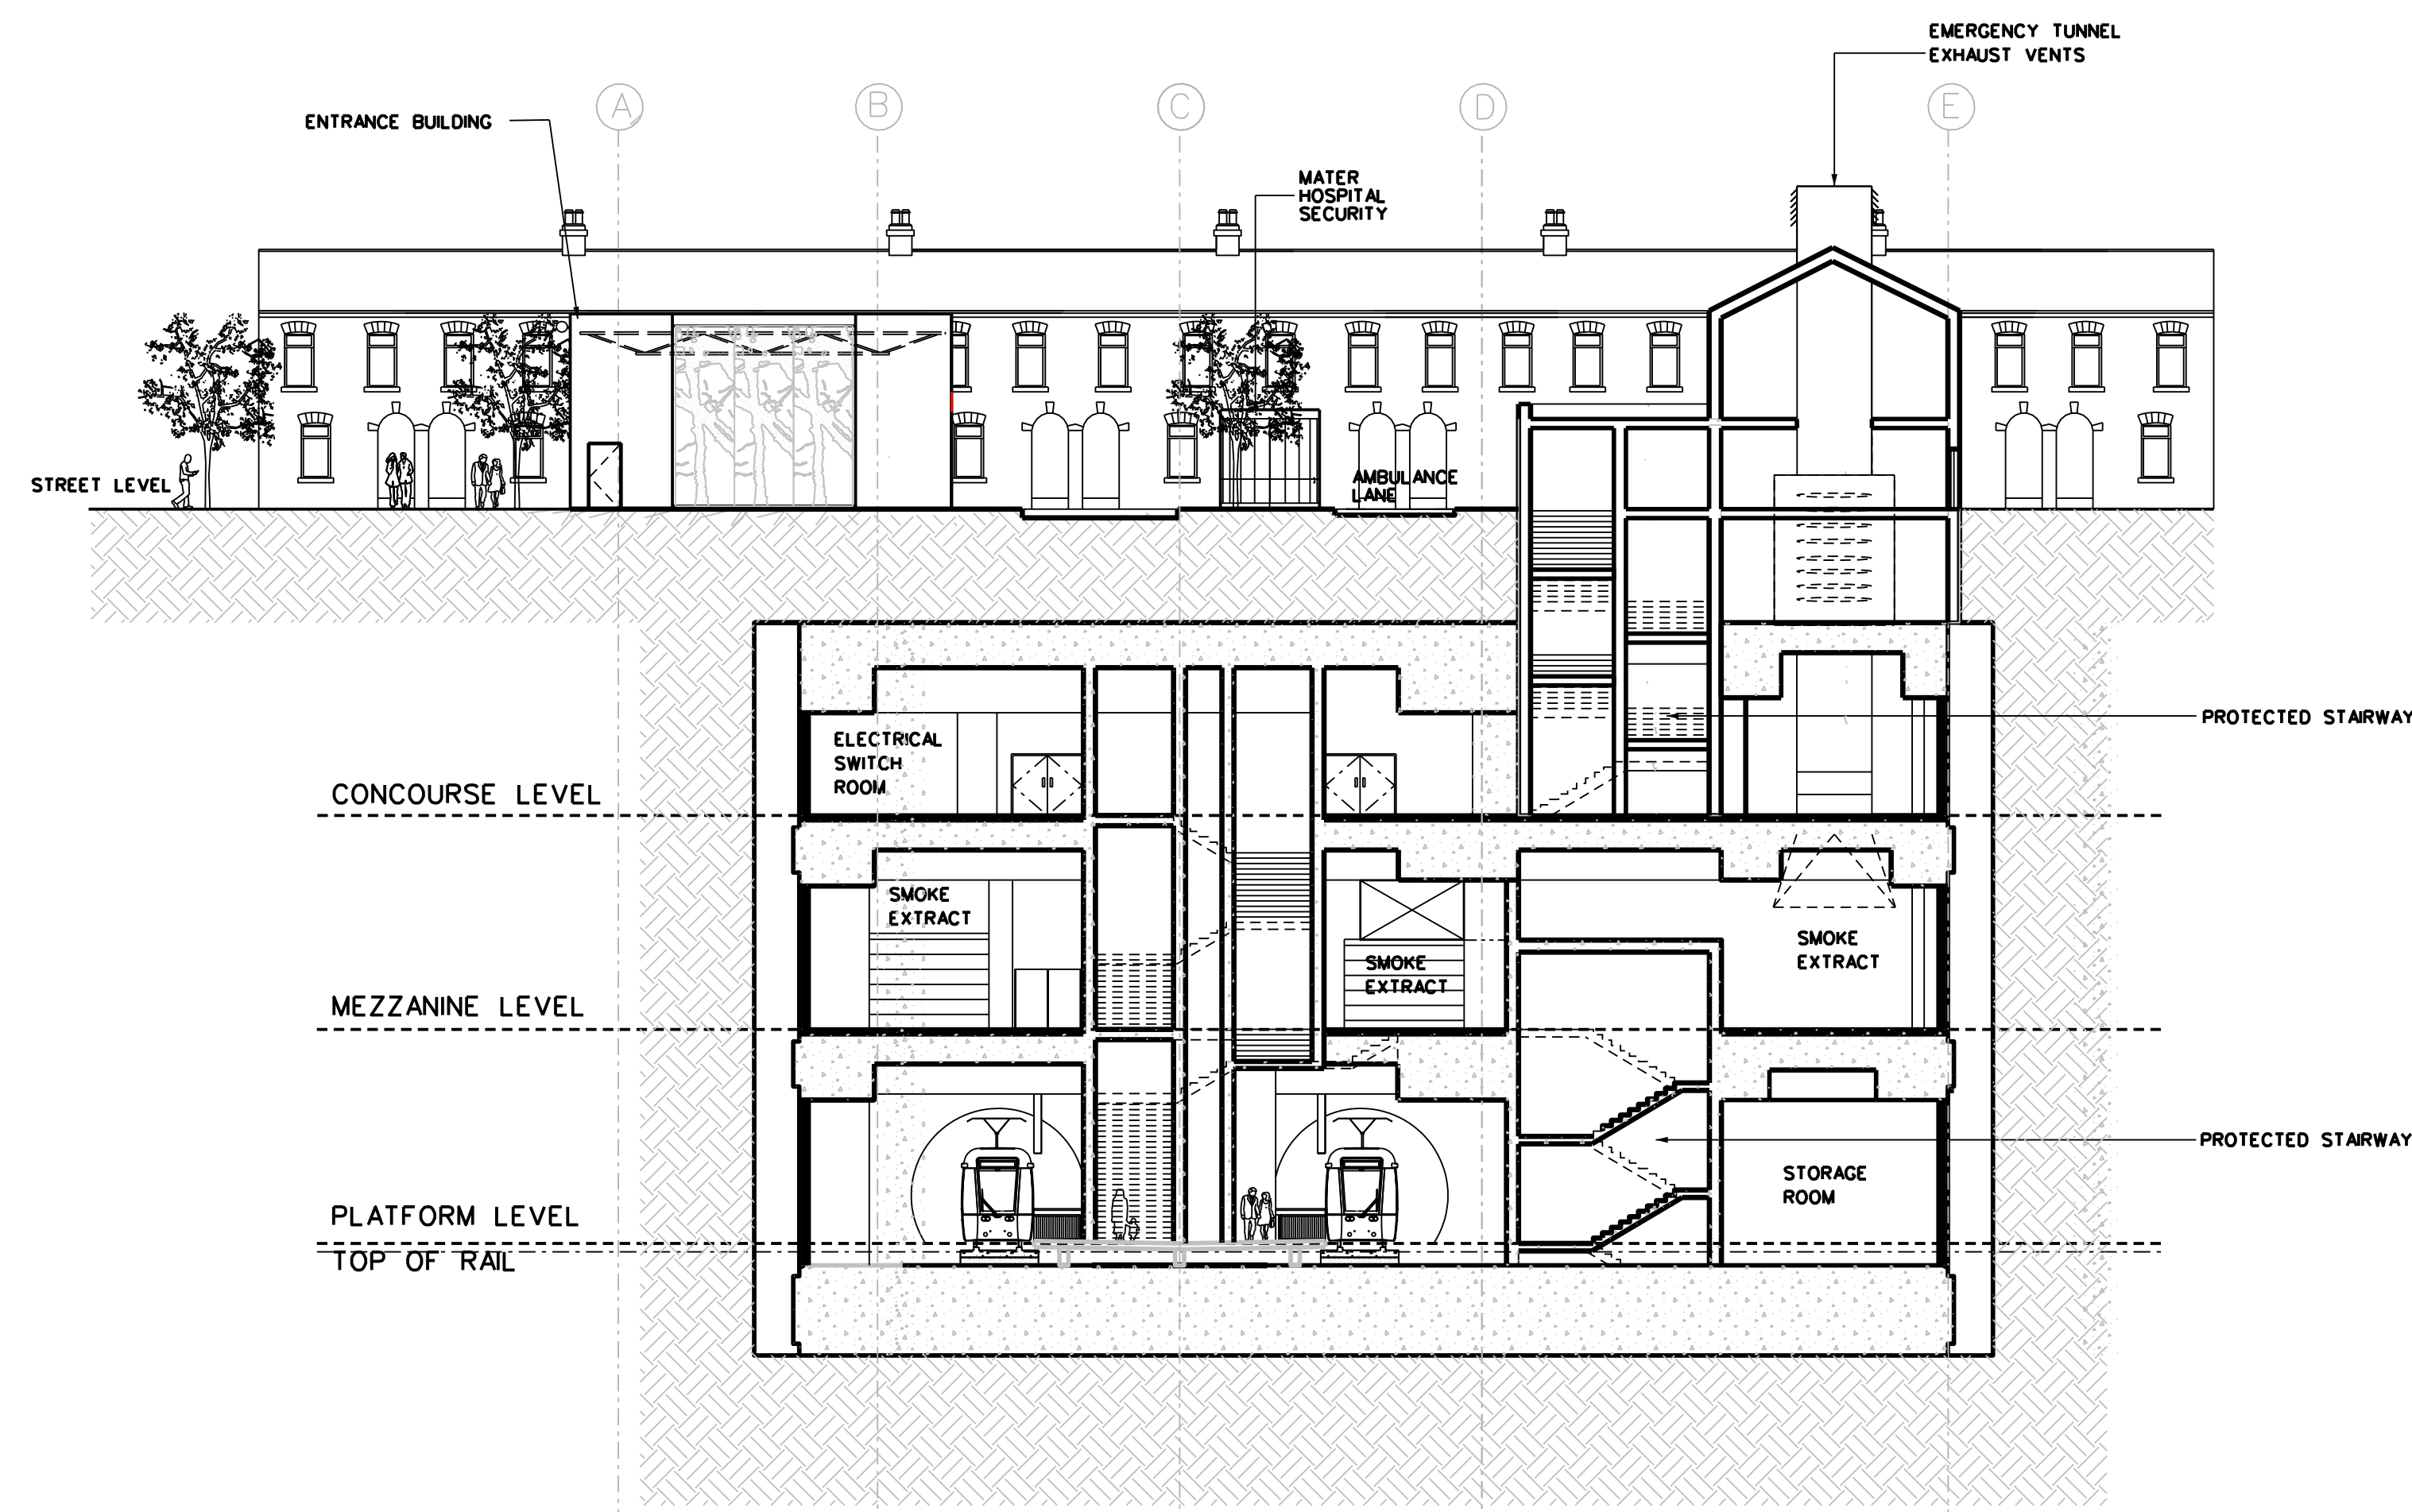

SECTION B-B
SCALE 1:200

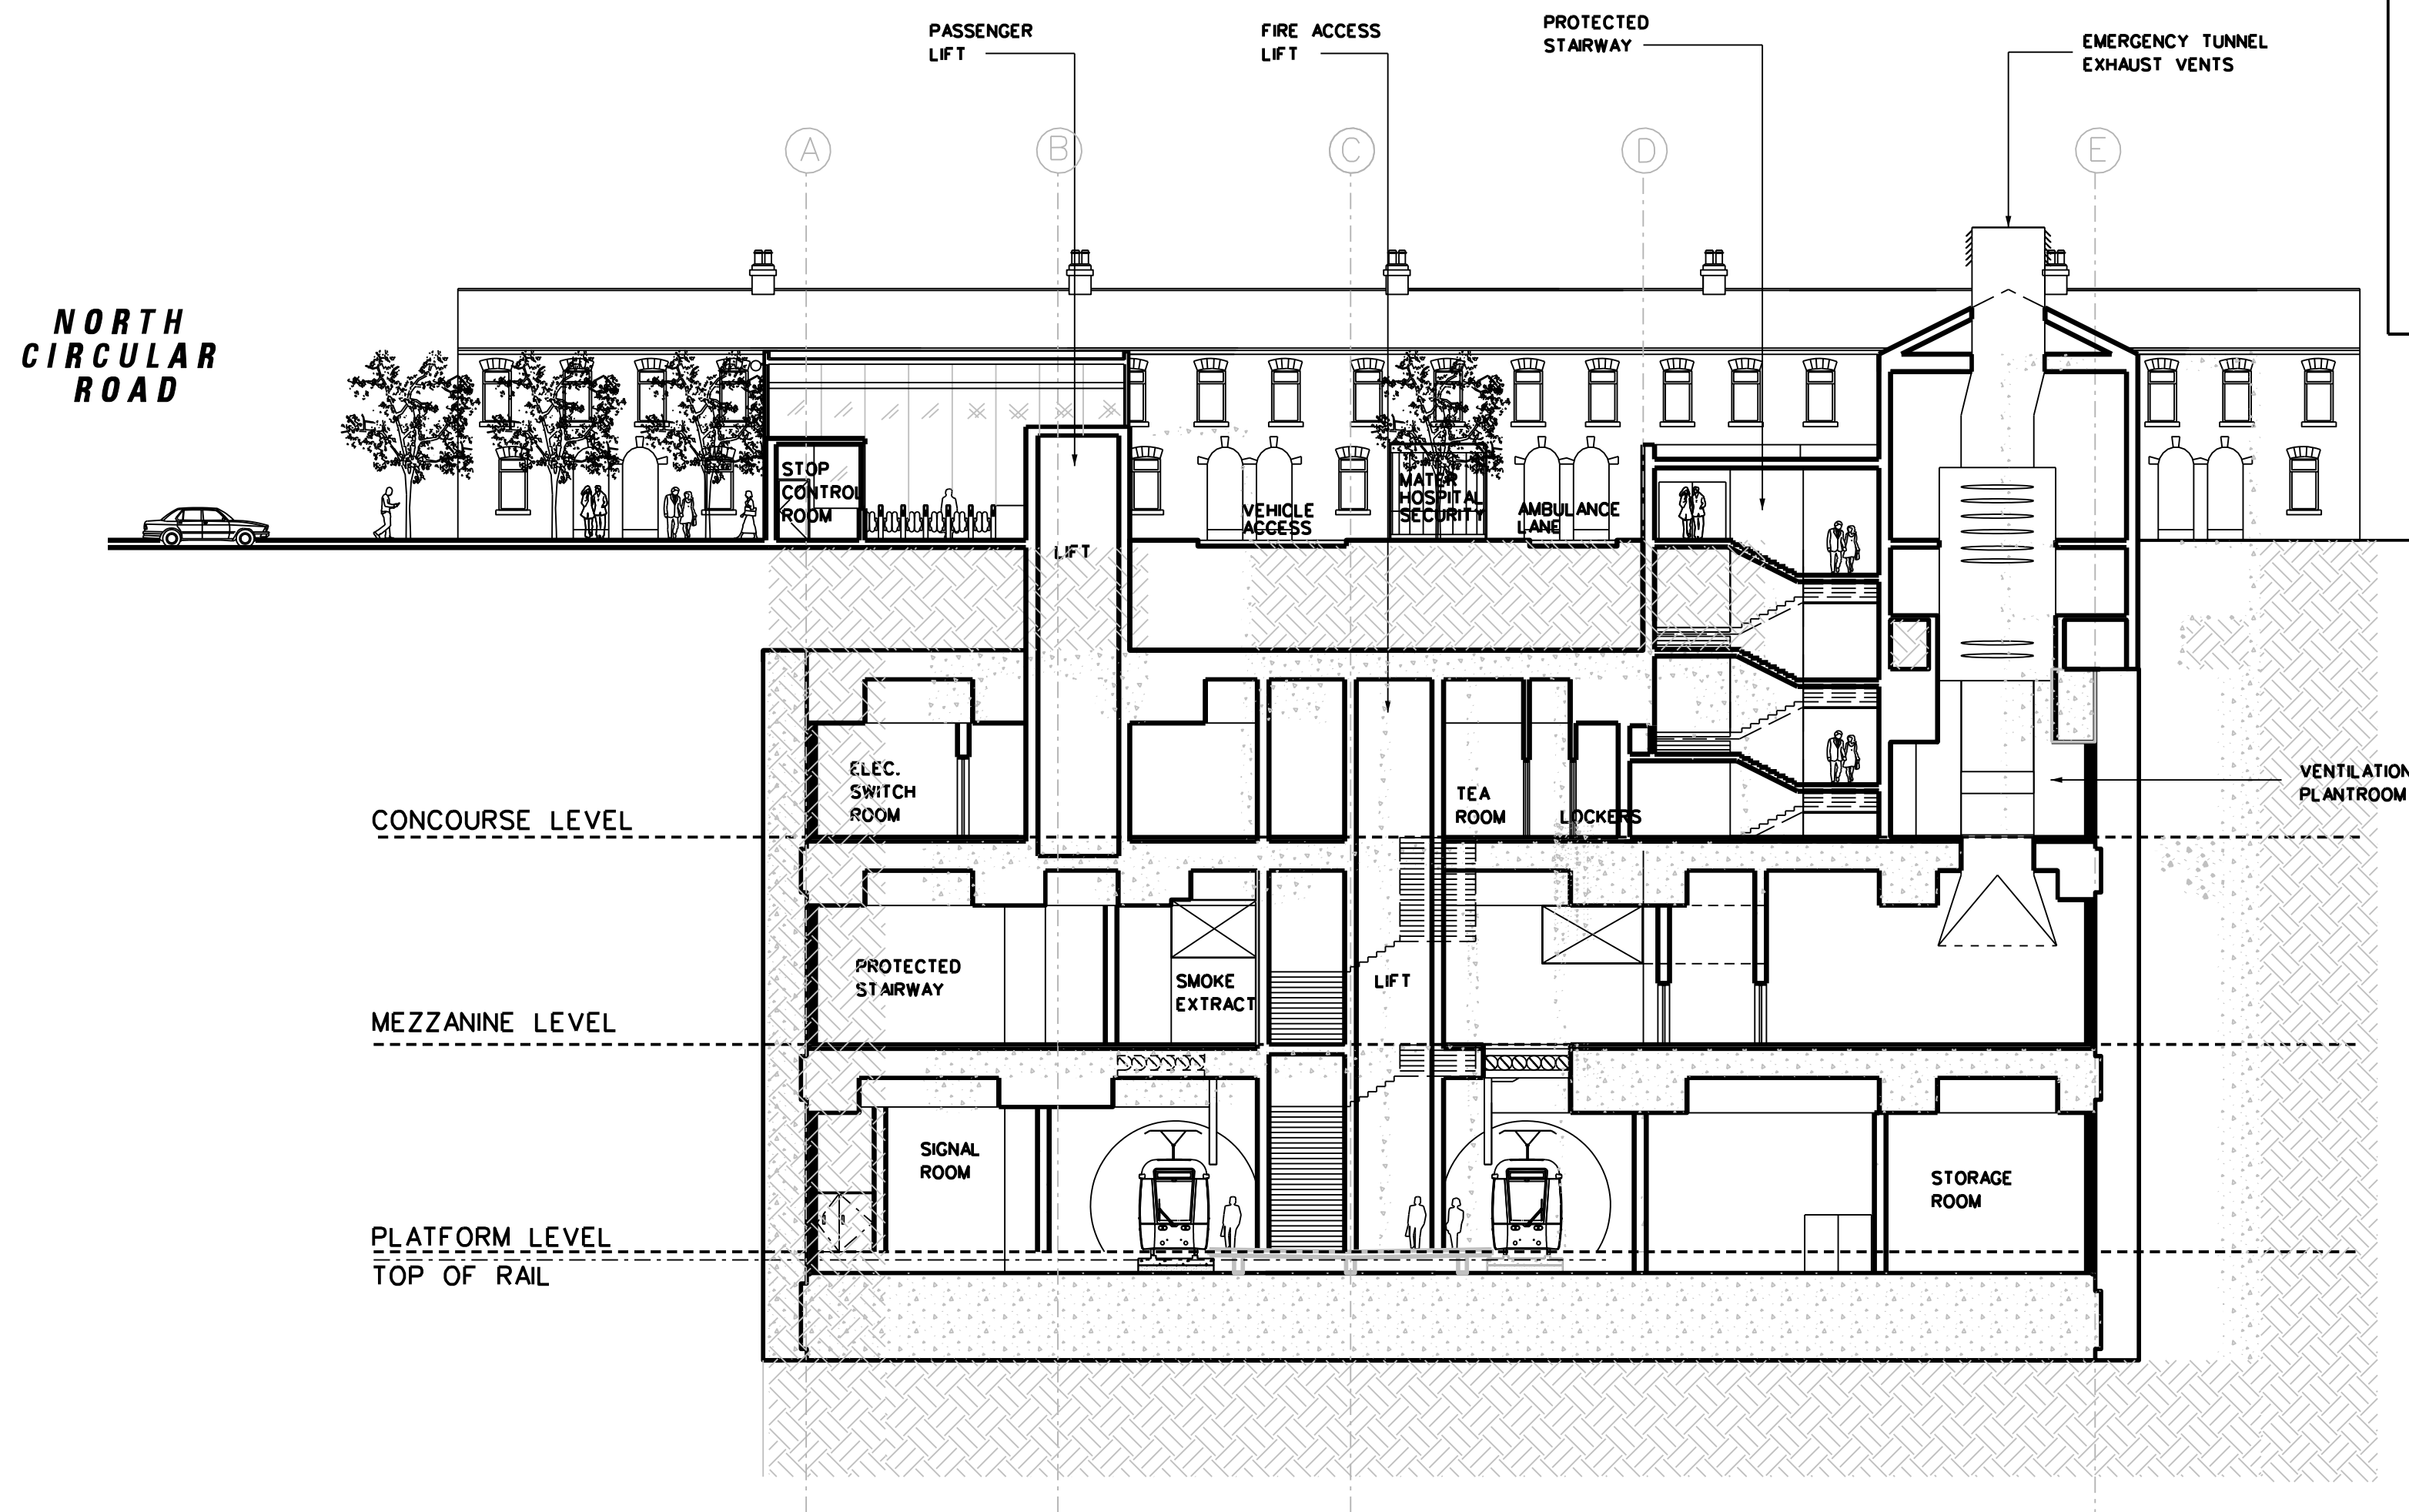

SECTION C-C
SCALE 1:200

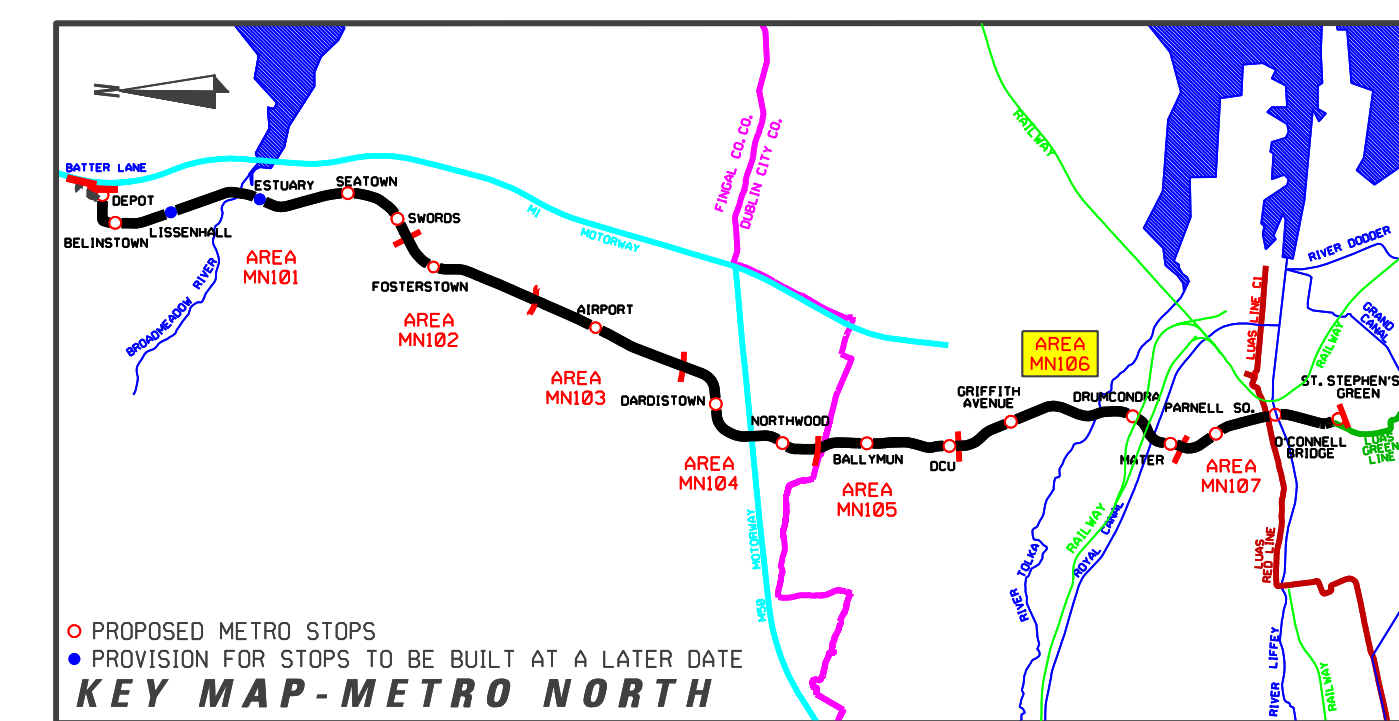

REVISION	DATE	MODIFICATION	STATUS	CHECKED/APPROVED

 Railway Procurement Agency	 METRO
--------------------------------	-----------

TITLE
RAILWAY WORKS
 LINE MN - STRUCTURES
 MATER STOP
 SECTIONS

PREPARED: RPA OFFICE	CHECKED: GEOFFREY FEATHERSTONE
SCALE: 1:200	APPROVED: ROBY O'CONNOR
DATE: AUGUST 2008	

AREA NO. **106** PLAN NO. **MN-ST 106 G-04** SUBJECT: **RAIL ORDER**

REFERENCE RELATED DRAWINGS

FOR 1:500 PLAN DRAWING SEE RAIL ORDER PLAN No.
 MN-RO 106 G-01(L/MN/000/GA/106008/A)

AND ALSO SEE
 MATER STOP - STREET LEVEL PLAN MN-ST 106 G-01(L/MN/000/TO/106017/A)
 MATER STOP - CONCOURSE PLAN MN-ST 106 G-02(L/MN/000/TO/106018/A)
 MATER STOP - MEZZANINE & PLATFORM PLANS MN-ST 106 G-03(L/MN/000/TO/106019/A)
 MATER STOP - ELEVATIONS MN-ST 106 G-05(L/MN/000/TO/106021/A)

Copyright Railway Procurement Agency
 This drawing is confidential and the copyright in it is owned by the RPA. This drawing must not be either issued,
 copied or otherwise reproduced in whole or in part or used for any purpose without the prior permission of the RPA.
 All U.S. data used for plans is generated from U.S. digitalized maps and are printed under Ordnance Survey permit no. 05-8817

INTERNAL DOCUMENT NUMBER	STAGE	LINE	CONTRACT	ELEMENT	OPW NO	OPW REV
	L	MN	000	TO	106020	A